


100

LOCATION PLAN

1:1250

Mill Place development.
150 dwellings.

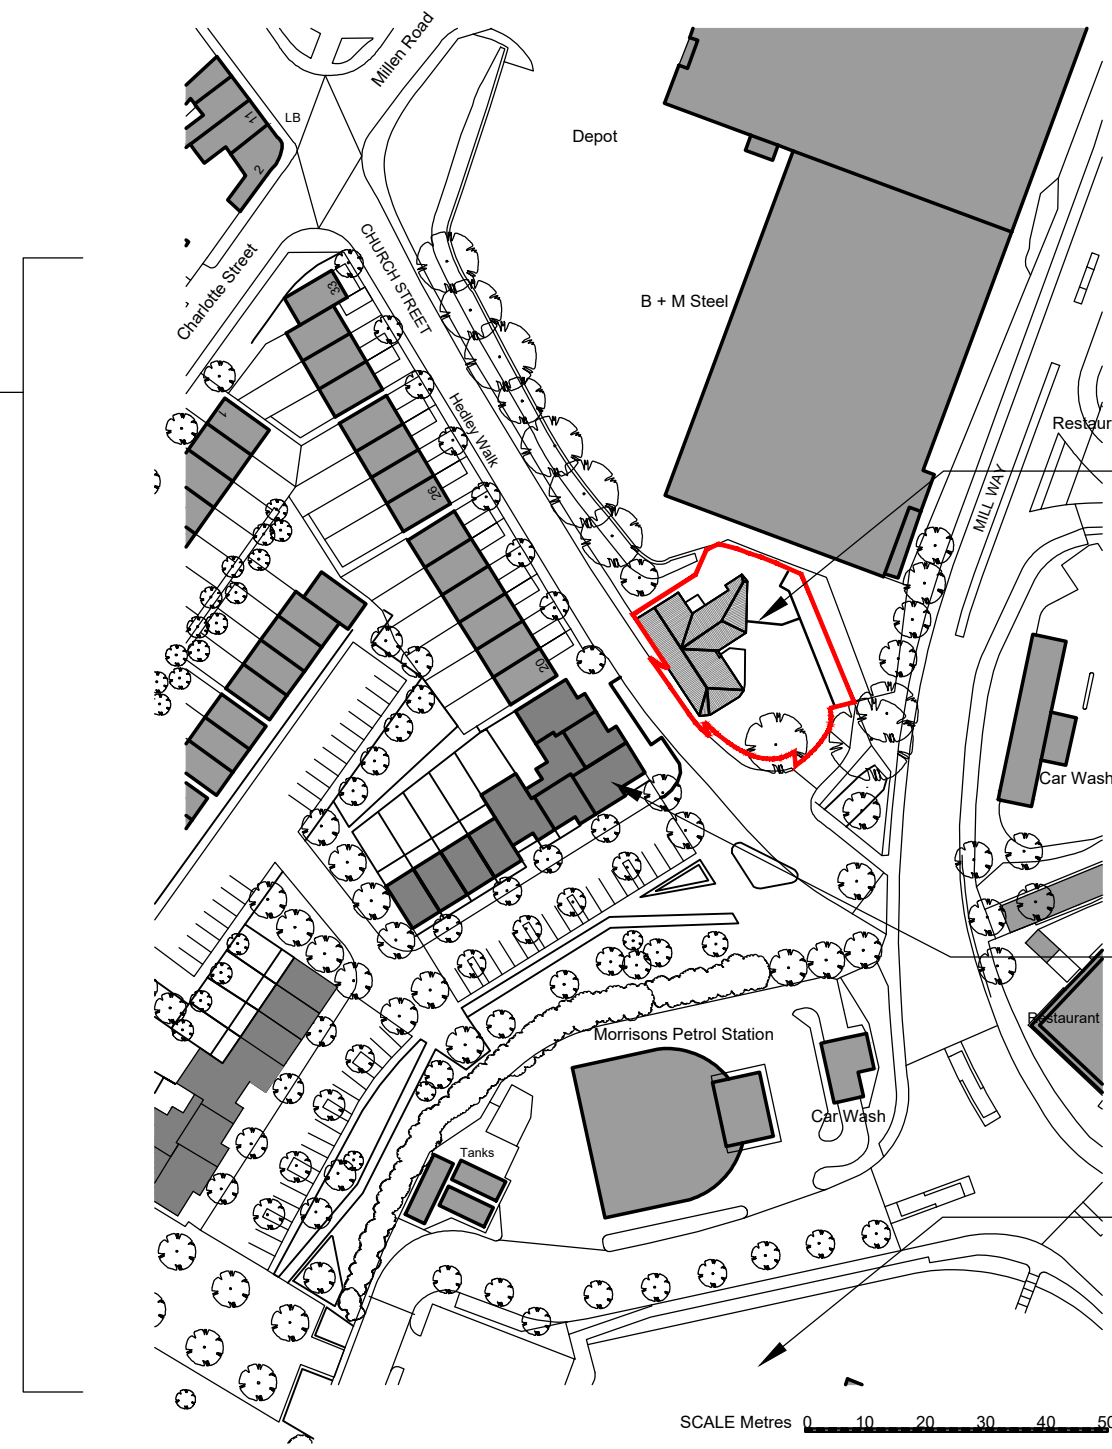

Former Lion Public House.
Single dwelling

Mill Place development.
Block 4.
Apartments 95 - 113

Morrisons Car Park

| Rev. | Date | By | Notes |
|------|----------|----|-----------------------------------|
| A | 15/11/19 | JH | Boundary and ground floor updated |



FOR PLANNING
ISSUE DATE: 14/11/19

Client: Mr S. Ward
 Title: Location Plan
 Scale: 1:1250 @ A3 size
 Date: 08/07/19
 Drawn: JH
 Authorised: KG
 Drawing No.: 5226/PL/100

This drawing is copyright. All dimensions are to be verified by the contractor before commencing works.

Clay Architecture Ltd
 Great Lines Studios, Marlborough Road ME7 5HB
 Tel: (01634) 573 017
 Fax: (01634) 571 374
 e-mail: design@clayarchitects.com



Project: 5226
 The Lion, Church Street, Sittingbourne, ME10 2JY