




SUPERSEDED

Proposed Site Layout
scale 1:500@A1

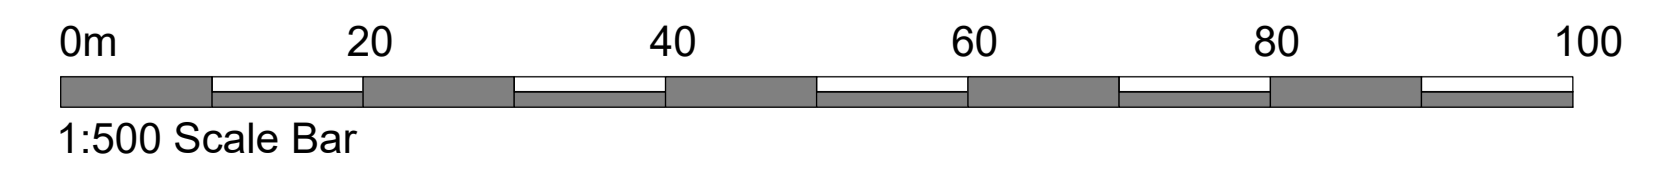

Rev	Date	Note
Status:	PLANNING	
 West Hart Partnership Ltd. Chartered Architects 5 Aldergate, Tamworth, Staffs. B79 7DU 01827 67123 post@westhart.com www.westhart.com		
Client:	HDD	
Project:	Mixed Use Development, Perry Court, Faversham	
Drawing title:	Proposed Site Layout	
Drawing number:	1416-110	Date of first issue: 04-01-18
Revision:	U	Scale / Paper size: 1:500 / A1
		Drawn by / checked by: CC / SW
<small>This drawing and the building works depicted are the copyright of West Hart Partnership Ltd and may not be reproduced except by written permission. This drawing must be read and checked against any specialist drawings and information provided. Do not scale from this drawing when using this for construction purposes. Use figured dimensions only. © West Hart Partnership Ltd 2014</small>		