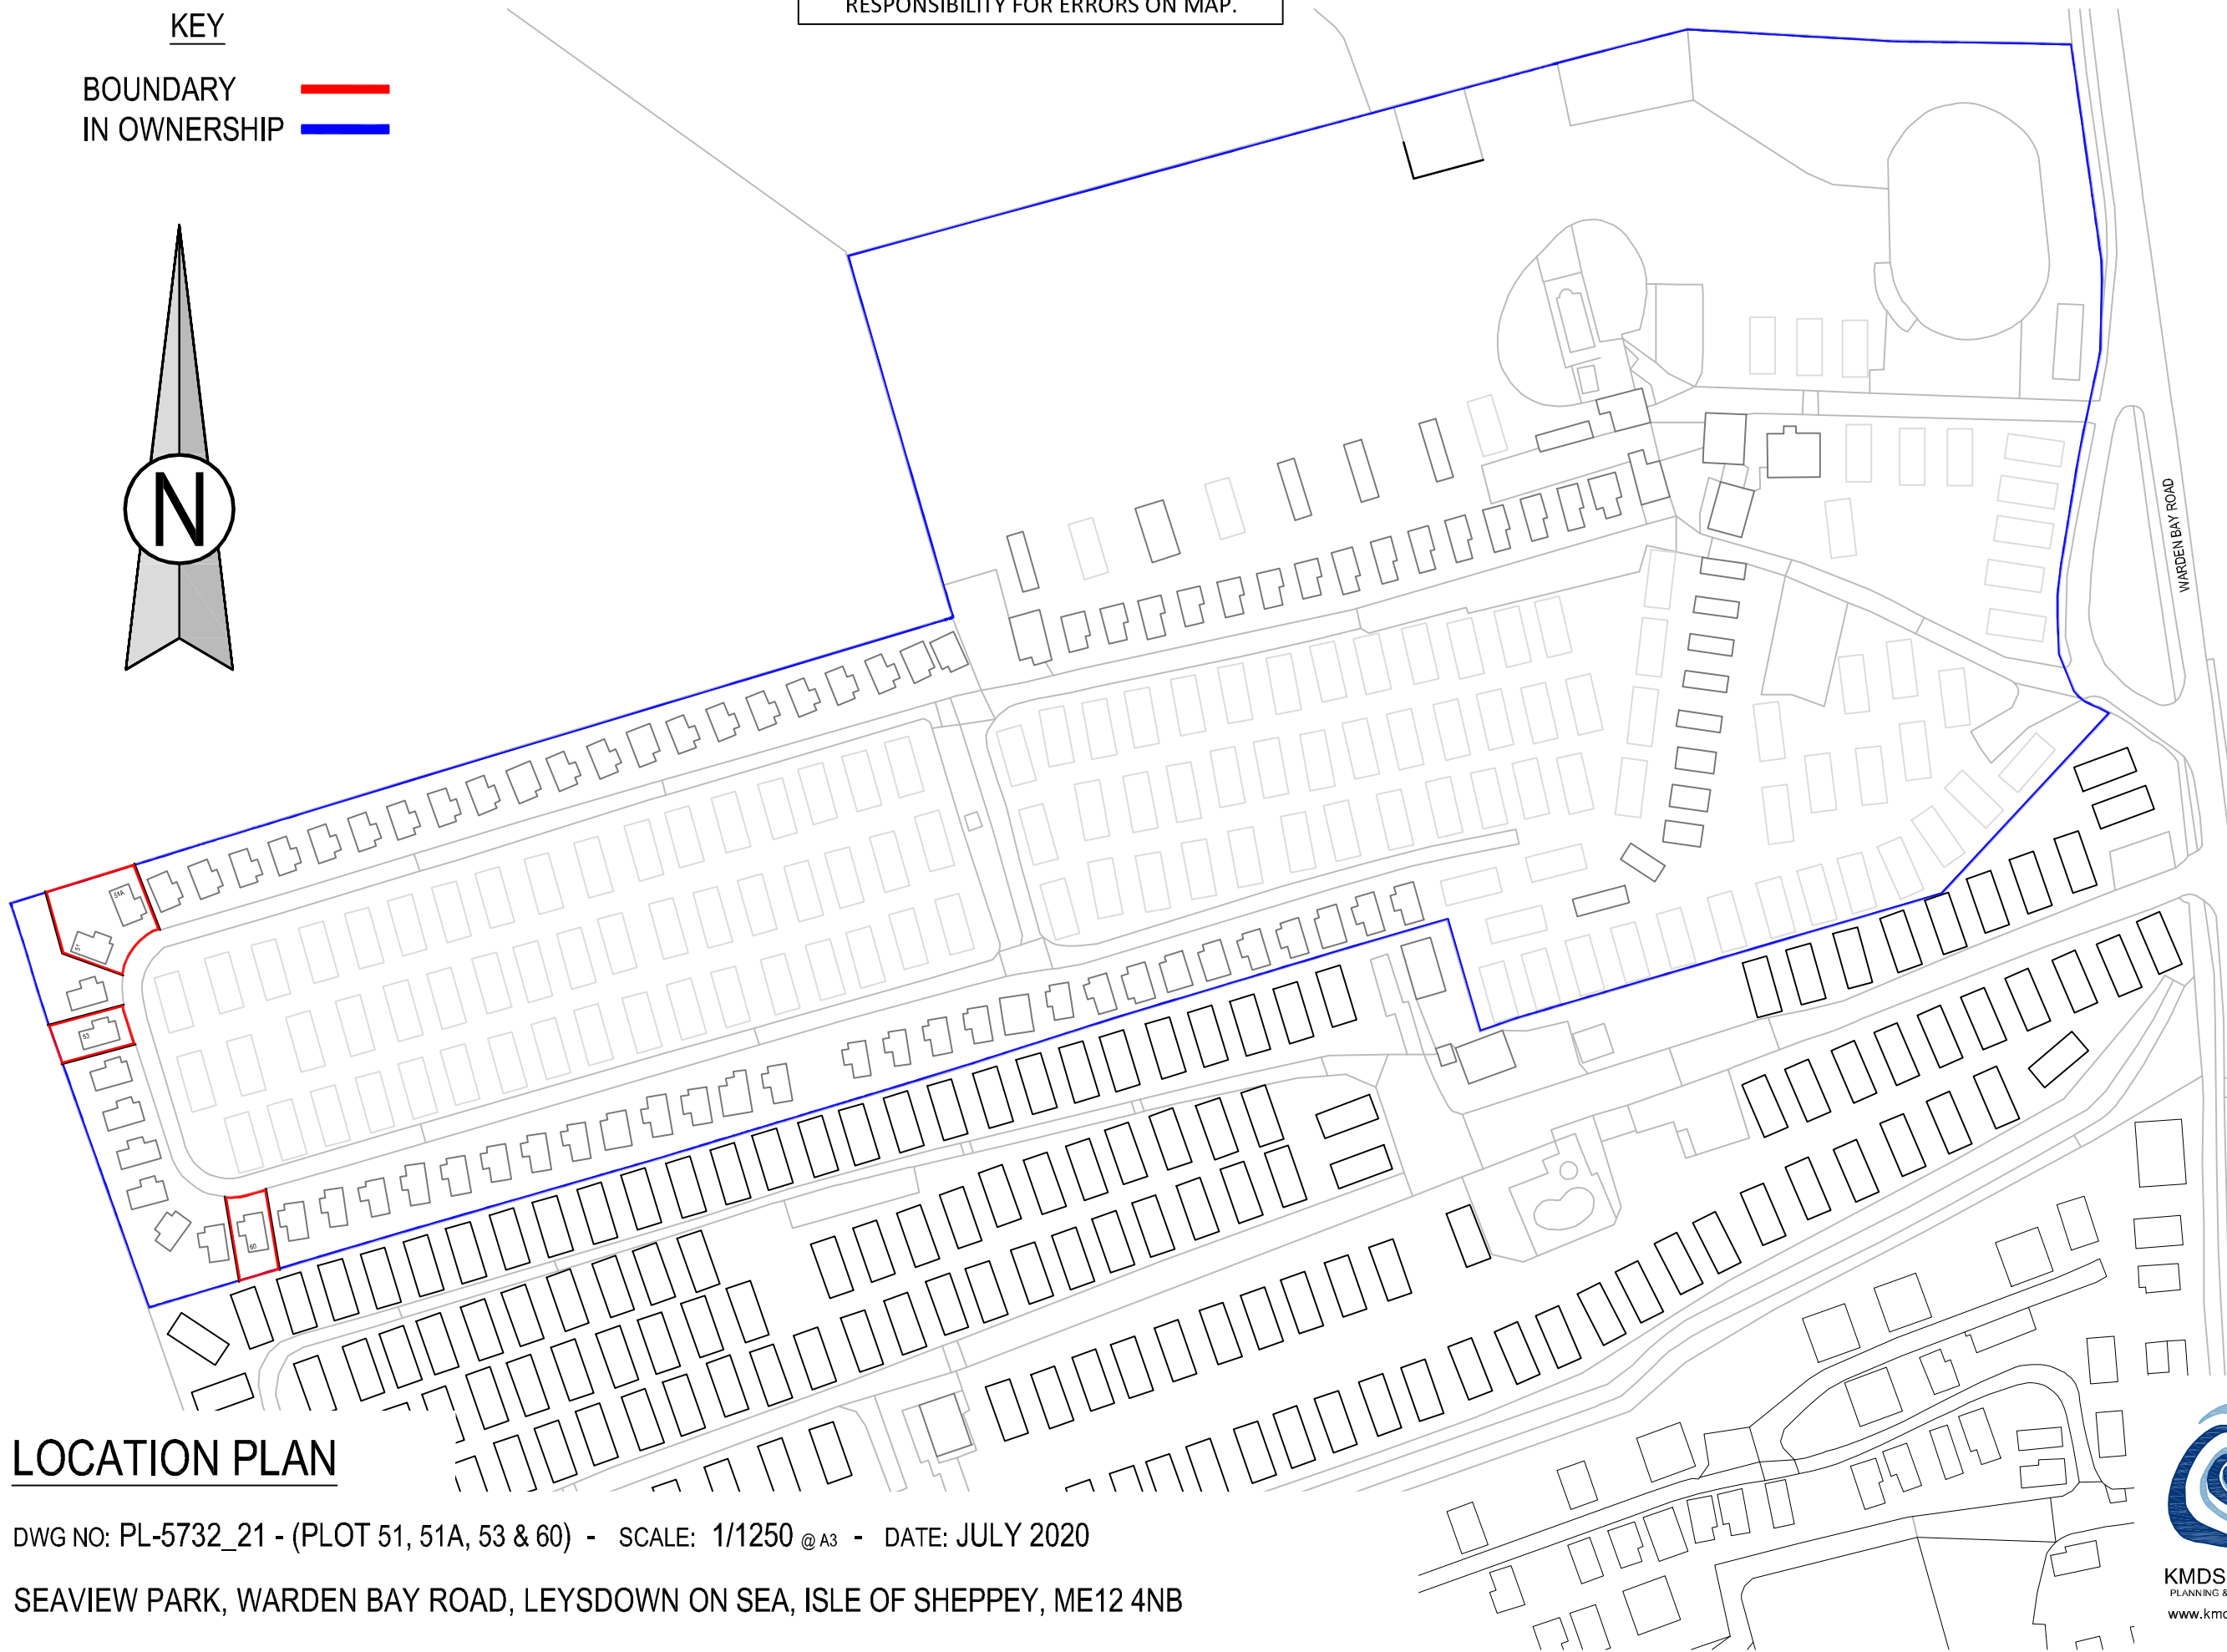
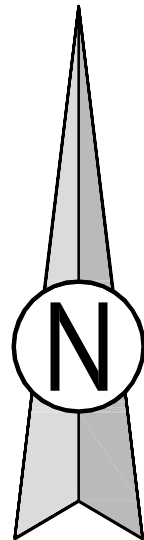


PLEASE NOTE THE LOCATION MAP HAS BEEN BASED ON A CENTREMAPS LIVE MAP AND IS NOT BASED ON A TOPOGRAPHICAL SURVEY. DESIGNER WILL NOT ACCEPT ANY RESPONSIBILITY FOR ERRORS ON MAP.

This drawing is copyright 2020 © and must not be reproduced in whole or part without obtaining written authority from KMDS GROUP.
This drawing is to be read in conjunction with all other relevant Architects, Structural Engineer or third party drawings.
All dimensions are to be checked onsite against site conditions and any discrepancy advised to the designer before any works commence.
DO NOT SCALE THIS DRAWING

KEY

BOUNDARY IN OWNERSHIP 

LOCATION PLAN

DWG NO: PL-5732_21 - (PLOT 51, 51A, 53 & 60) - SCALE: 1/1250 @A3 - DATE: JULY 2020

SEAVIEW PARK, WARDEN BAY ROAD, LEYSDOWN ON SEA, ISLE OF SHEPPEY, ME12 4NB



KMDS DESIGNS
PLANNING & BUILDING SERVICES
www.kmstdesigns.co.uk