
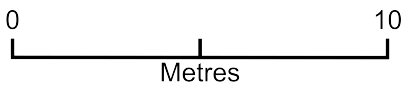


CREATION OF DROPPED KERB. 178 MINSTER ROAD.

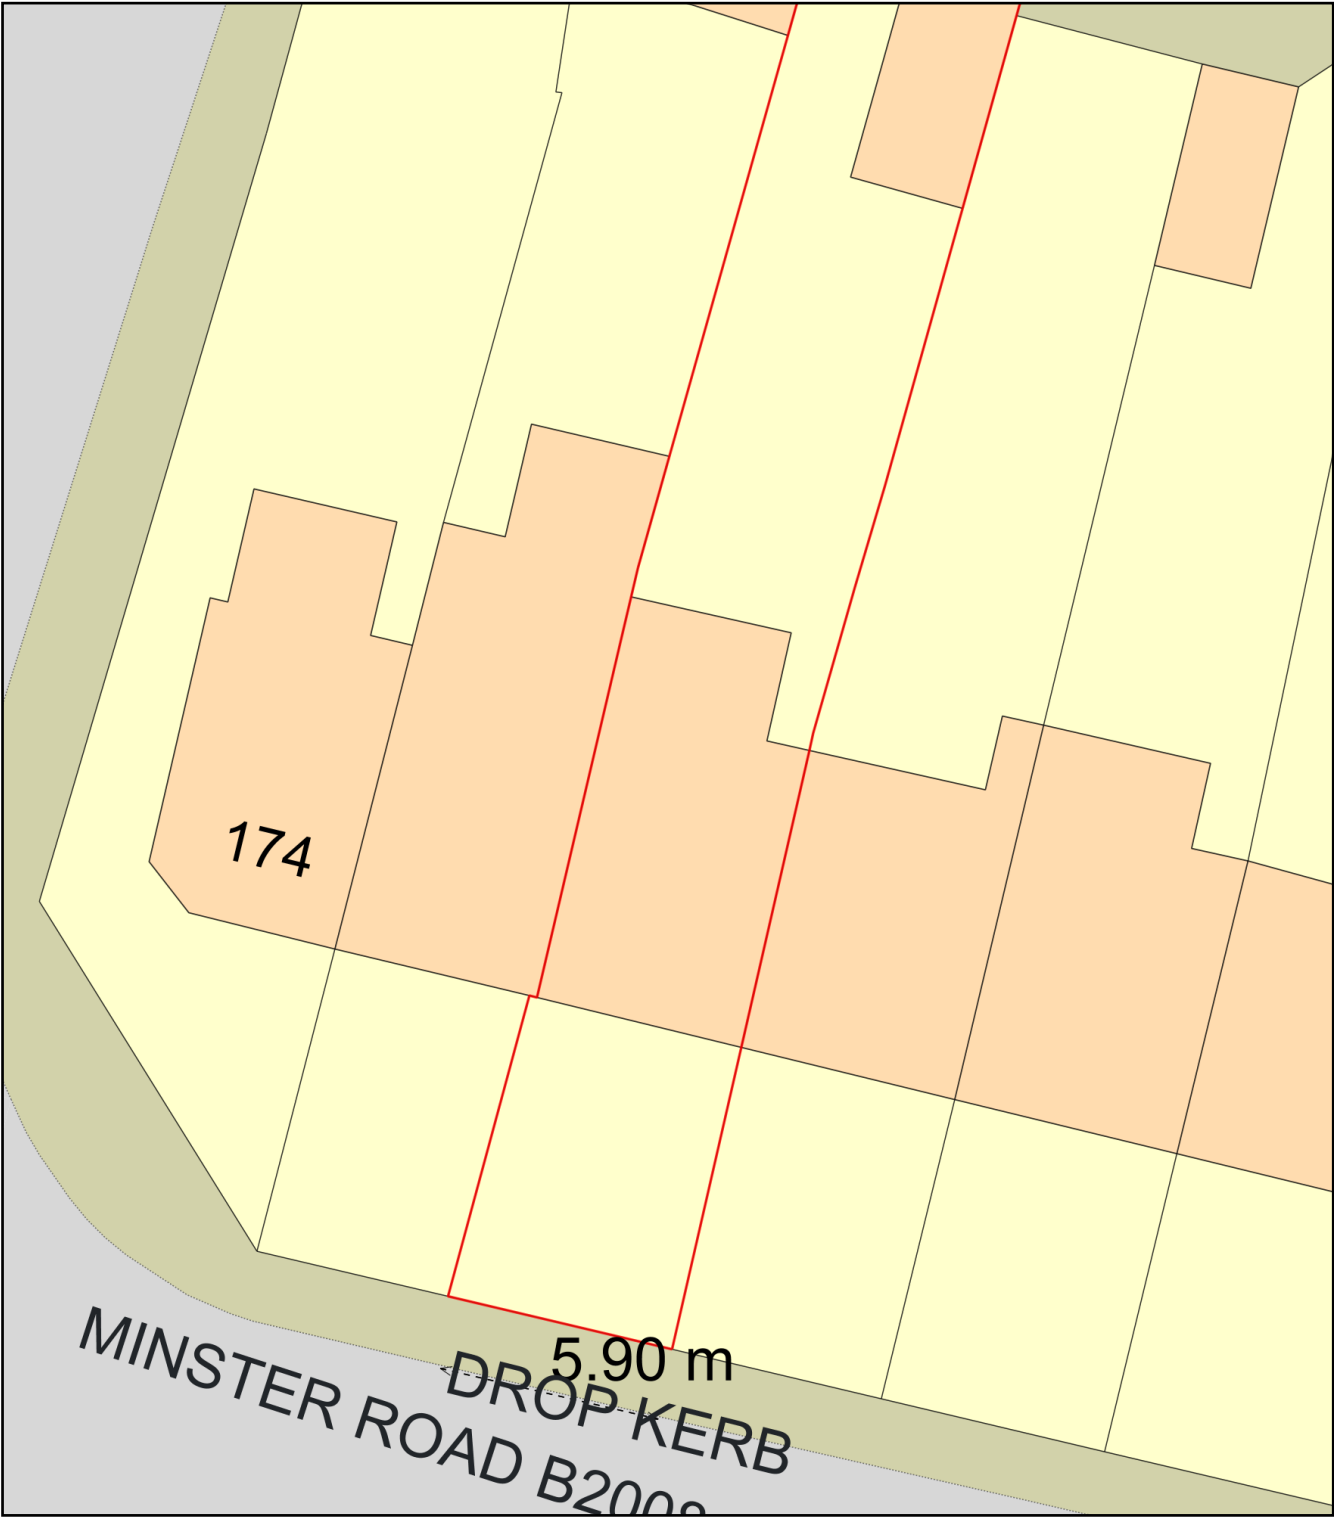

Plan Produced for: EMMA TENWICK  
Date Produced: 05 Sep 2020  
Plan Reference Number: TQRQM20249195512802  
Scale: 1:200 @ A4