









- A** Swale with alder & willow carr
- B** Maintenance access
- C** Haha to enclose pony paddock
- D** Pony paddock
- E** Entrance and parking
- F** Visual splay & entrance gate
- G** Outbuilding
- H** South arbour with climbing roses and honeysuckle
- I** North arbour with climbing hydrangea & ivy
- J** Existing birch trees supplemented to form birch bosque
- K** Maples & dogwood for autumn & winter colour
- L** Morning garden with prairie planting
- M** Courtyard with reflective pool & ferns
- N** Butterfly garden with nectar plants & seating
- O** Perfume garden with roses
- P** Rain garden with natural pond, berries & seeds for birds
- Q** Existing plum trees under-planted with shelterbelt & hedge

### LEGEND

-  Existing trees/hedgerow to be retained
-  New orchard/ornamental tree
-  New shelterbelt planting
-  New species-rich native hedgerow
-  Woodland edge planting & ruderals
-  Wildflower sward
-  Pony pasture
-  Stock fencing
-  Field gate

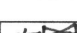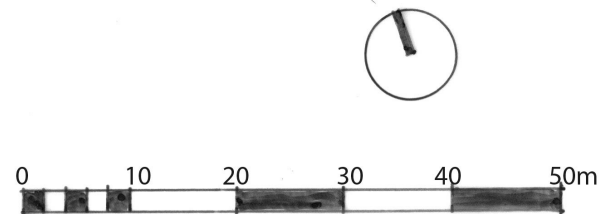

<b>Louise Hooper</b> BA (Hons) LA CMLI <b>Landscape Architect</b> Latterhams, Penshurst, Tonbridge, Kent, TN11 8DL Tel: 01892 870211 email: lhla@btinternet.com www.louisehooper.co.uk	Scale 1:500(A3)	Dwn lh	Dwg no 228-P01
	Date January 2020	Chd	Rev no
Project The Nurseries, Graveney, Kent, ME13 9ED	Title Landscape Plan		