


50 m  
100 ft

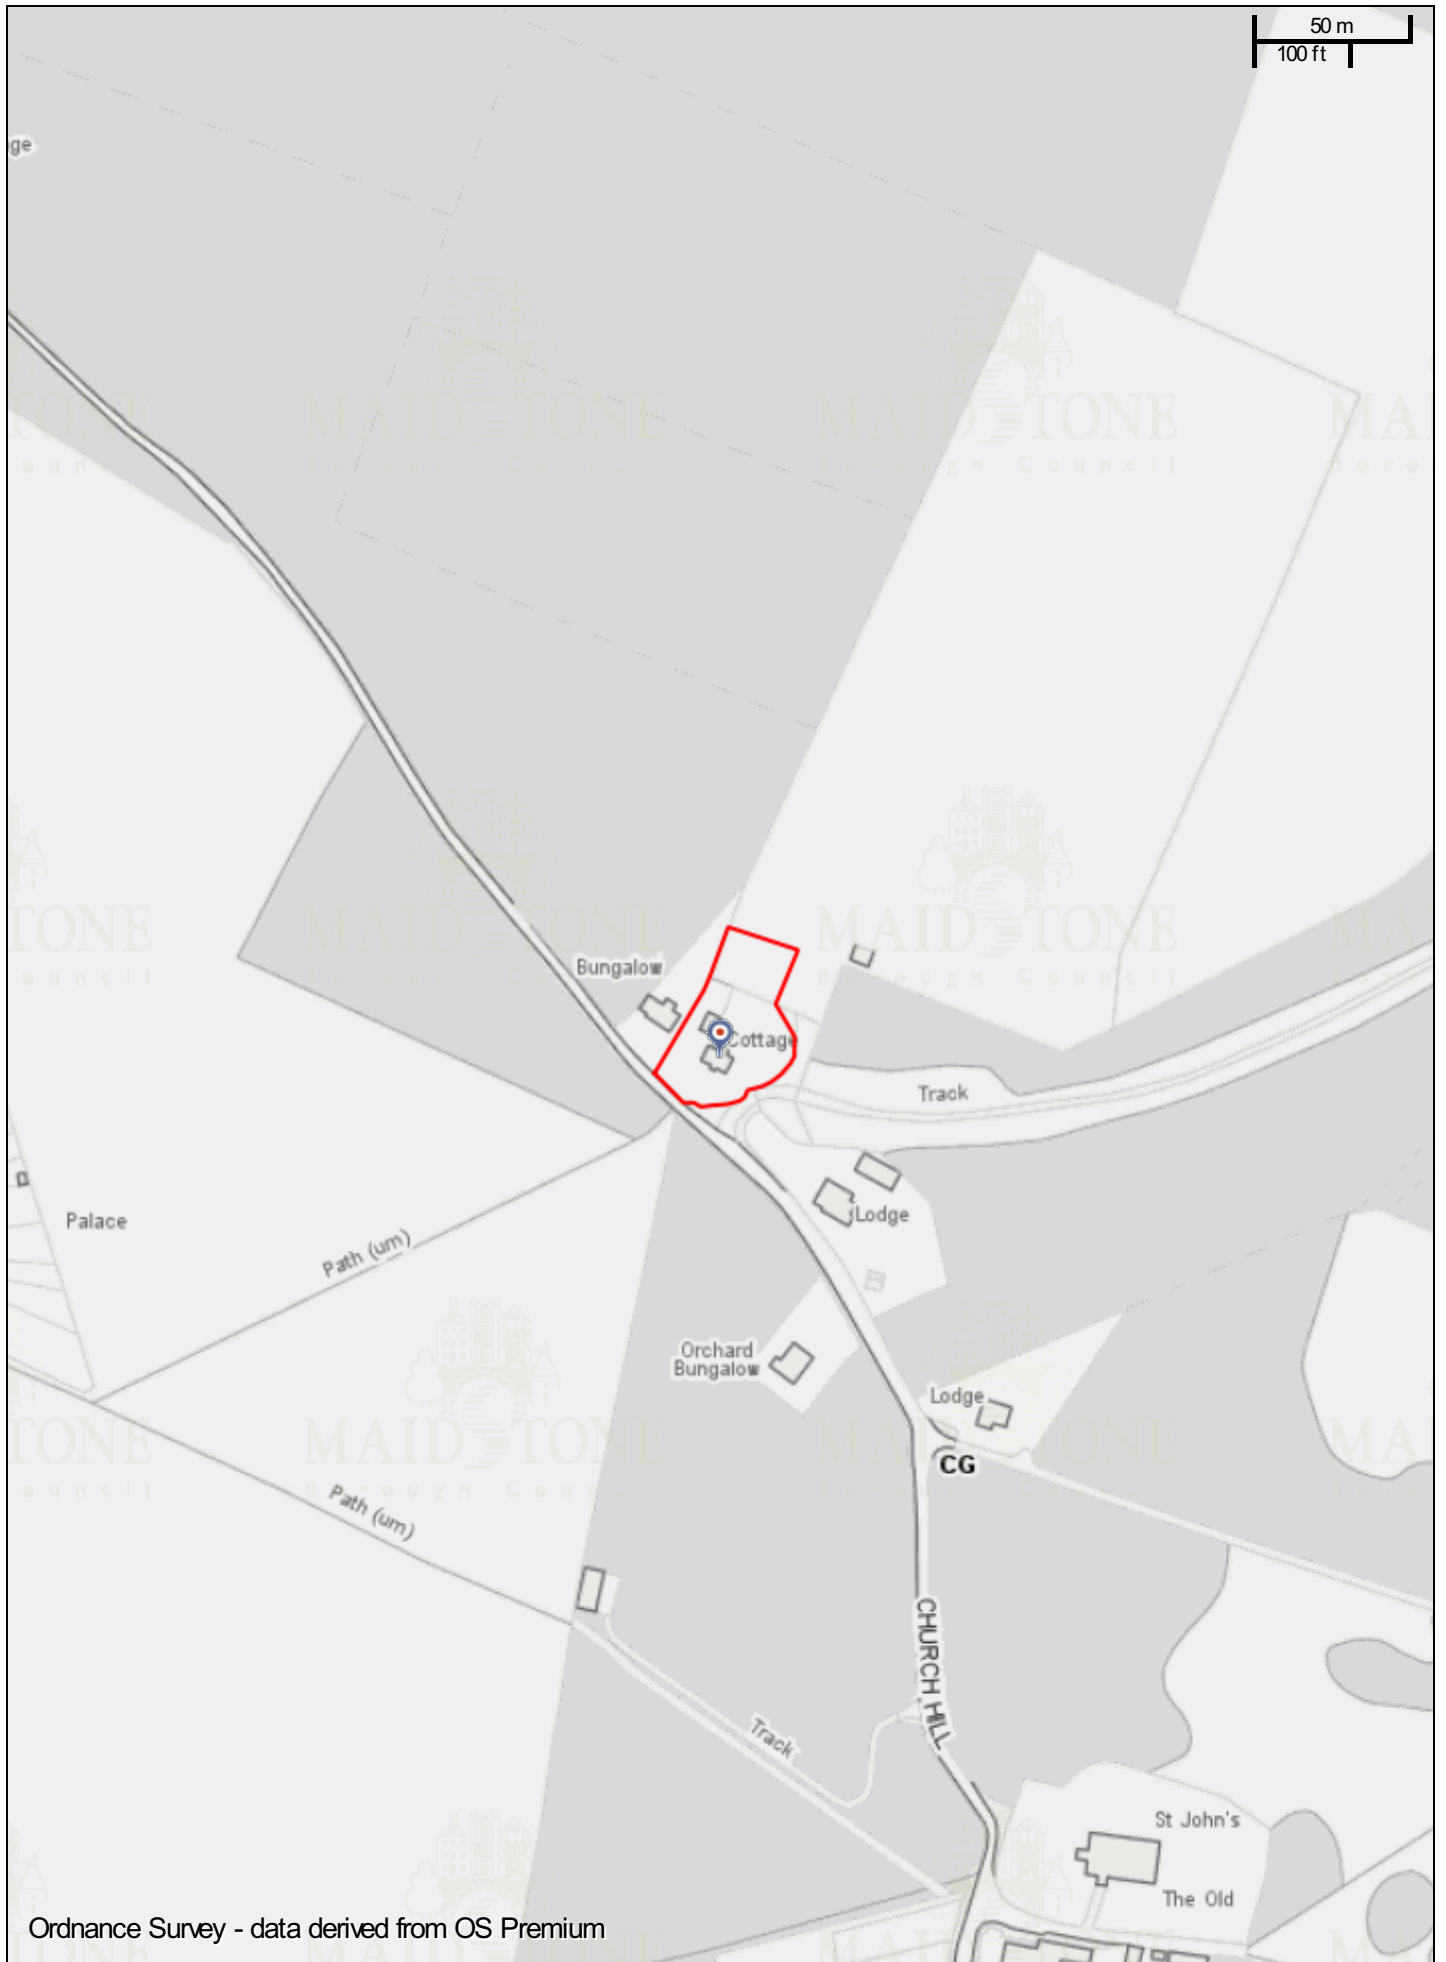

Ordnance Survey - data derived from OS Premium



20/504677/FULL Slips Cottage Church Hill Doddington Sittingbourne Kent ME9 0AZ

Scale: 1:2500

Printed on: 1/2/2021 at 12:24 PM by MandiP



© Astun Technology Ltd