



FIRST

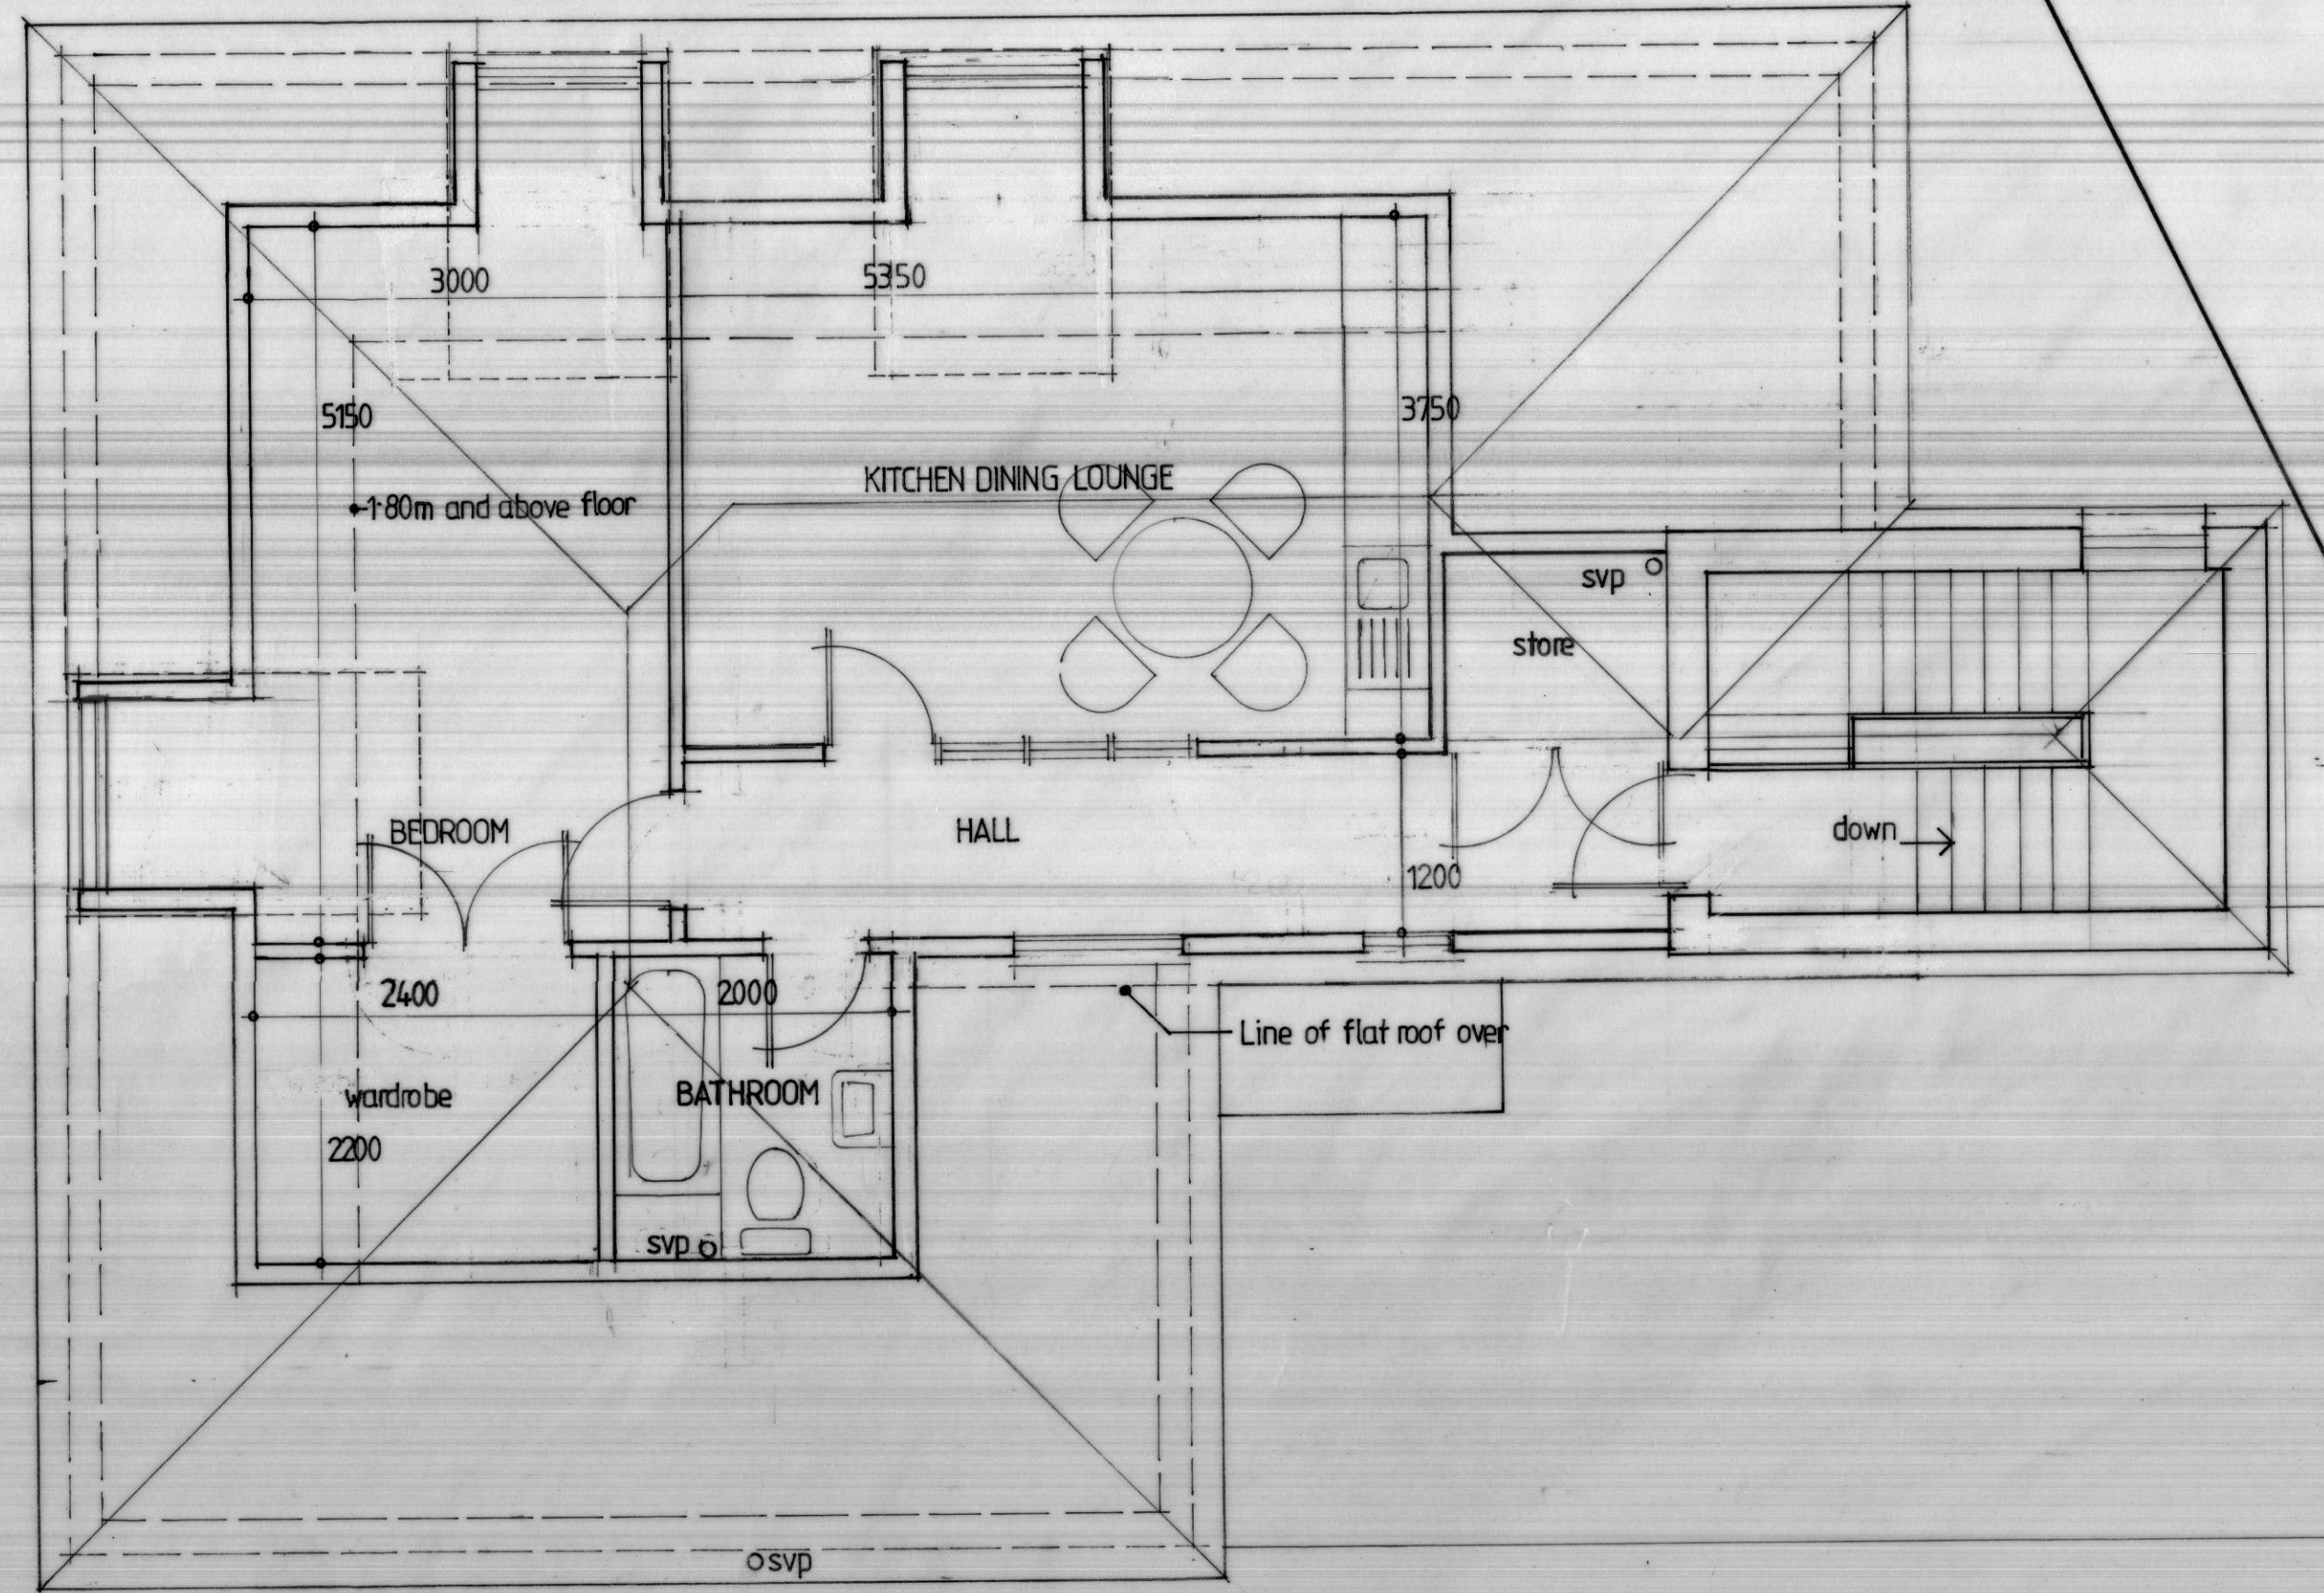

SECOND

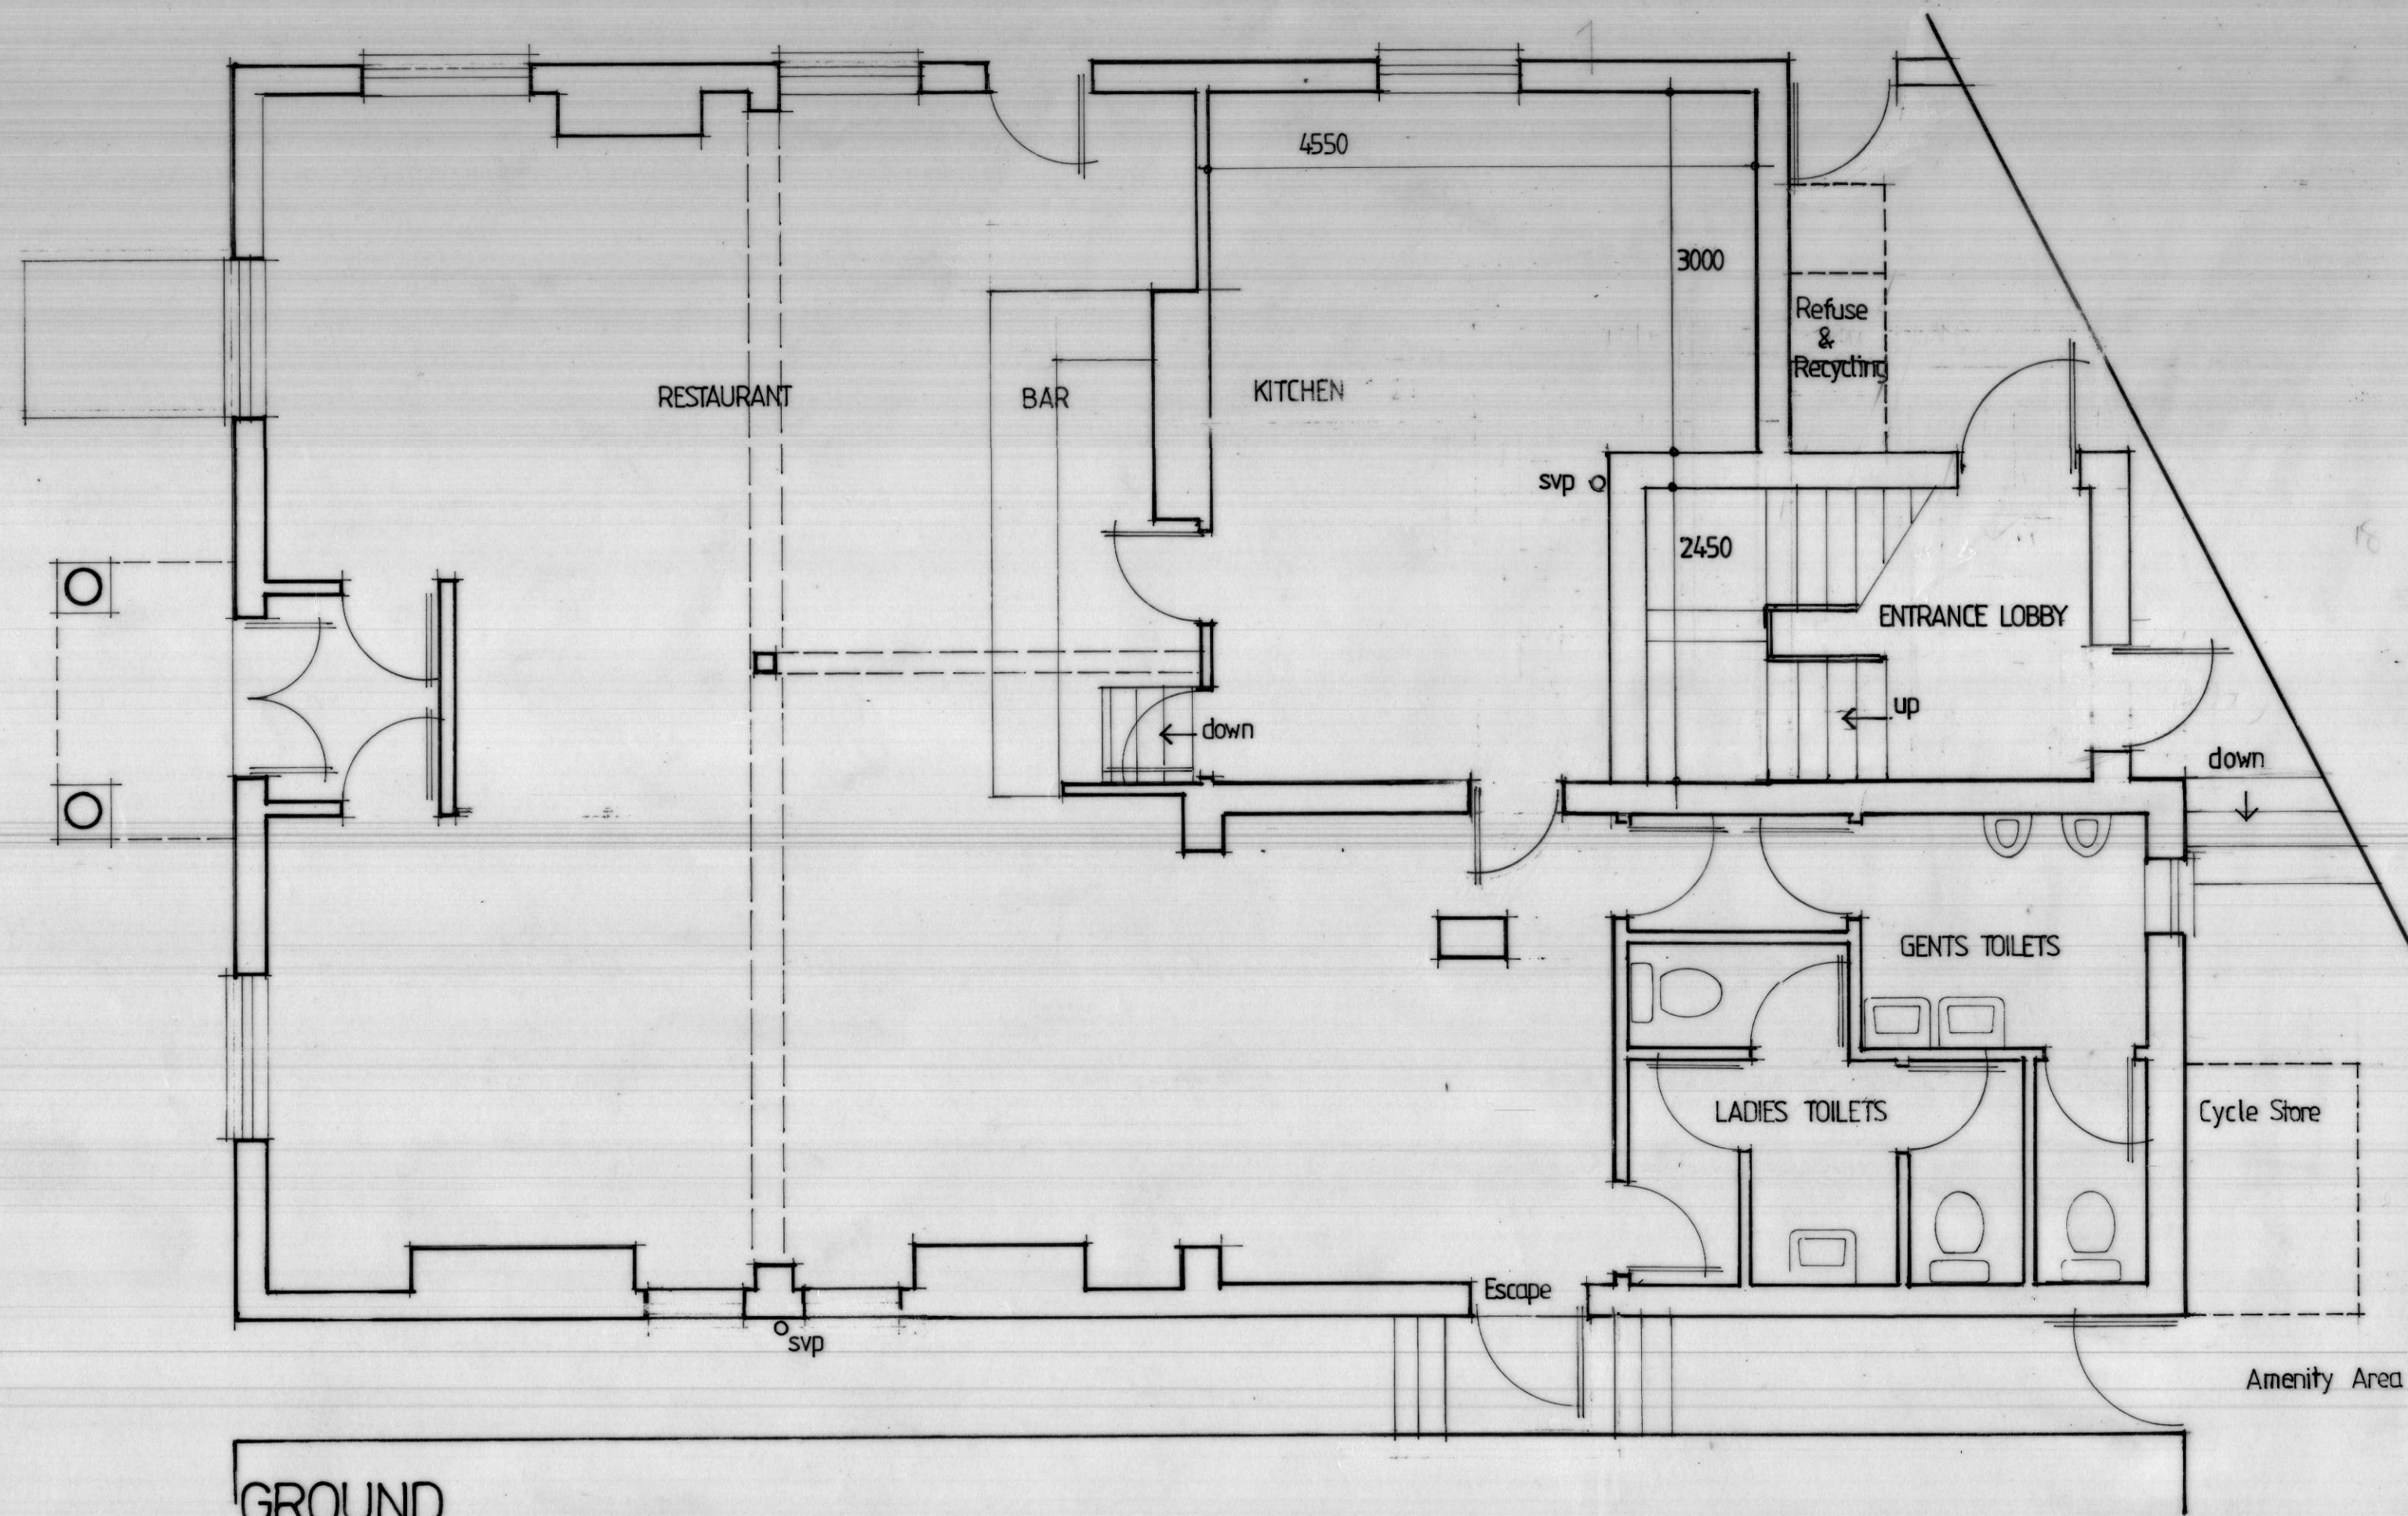

GROUND



Client
 Mr P Newton
 Project / Site
 Proposed residential development
 at The Napier Hotel Alma Road
 Sheerness Kent
 Drawing Title
 Plans as Proposed
 Date August 2020
 Scale 1:50
 Drawing N° 286712^{ABC}

286712