


1 AGAL001 - Level 01 GA Plan
1 : 50

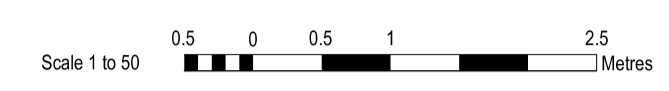

Appendix 2

GENERAL NOTE:

Wall types to comply with min. performance as identified on acousticians report.
For further wall types information refer to drawing A-06.00.
All dimensions taken to either centre line or finish face of partitions / walls, grid lines and to face of columns.
All dimensions & levels are to be checked on site by contractor & sub-contractors prior to commencement of work, any discrepancies are to be highlighted immediately to the architects.

CO-ORDINATION NOTE:

The information on this drawing is still subject to the final co-ordination of structure / sub-structure, M&E, FF&E and kitchen design.
The information on this drawing is subject to a complete site / building survey


Amendments

No.	Description	Date	Issued by
4	Feasibility Issue	10/02/2012	DLH
3	For Comment	03/02/2012	DLH
2	For Comment	19/01/2012	DLH
1	For Sale application information	08/01/2011	DLH

Use figured dimensions only. All levels and dimensions to be checked on site. This drawing is to be read in conjunction with all other relevant drawings and specifications.
©Noviun Limited All rights reserved

NOVIUN ARCHITECTS

Corn Exchange
Baffins Lane
Chichester
PO19 1BF
T 01243 558750
info@noviun.com
www.noviun.com

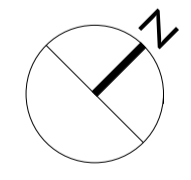

Project Name:
Masters House

Draw Reference:
GA Plan

Drawn: Author Checked: Checker
Scale: 1 : 50 @ A1 Project Issue Date:

Project:	Originator:	Volume:	Level:	Type:	Role:	Number:
Z0513 - NOV	-	-	-	-	-	A - 03011

Status: Suitability Description: Orig Paper Size:

Revision: Revision Description: Noviun Job No:
4 **Z0513**