




FIRST FLOOR

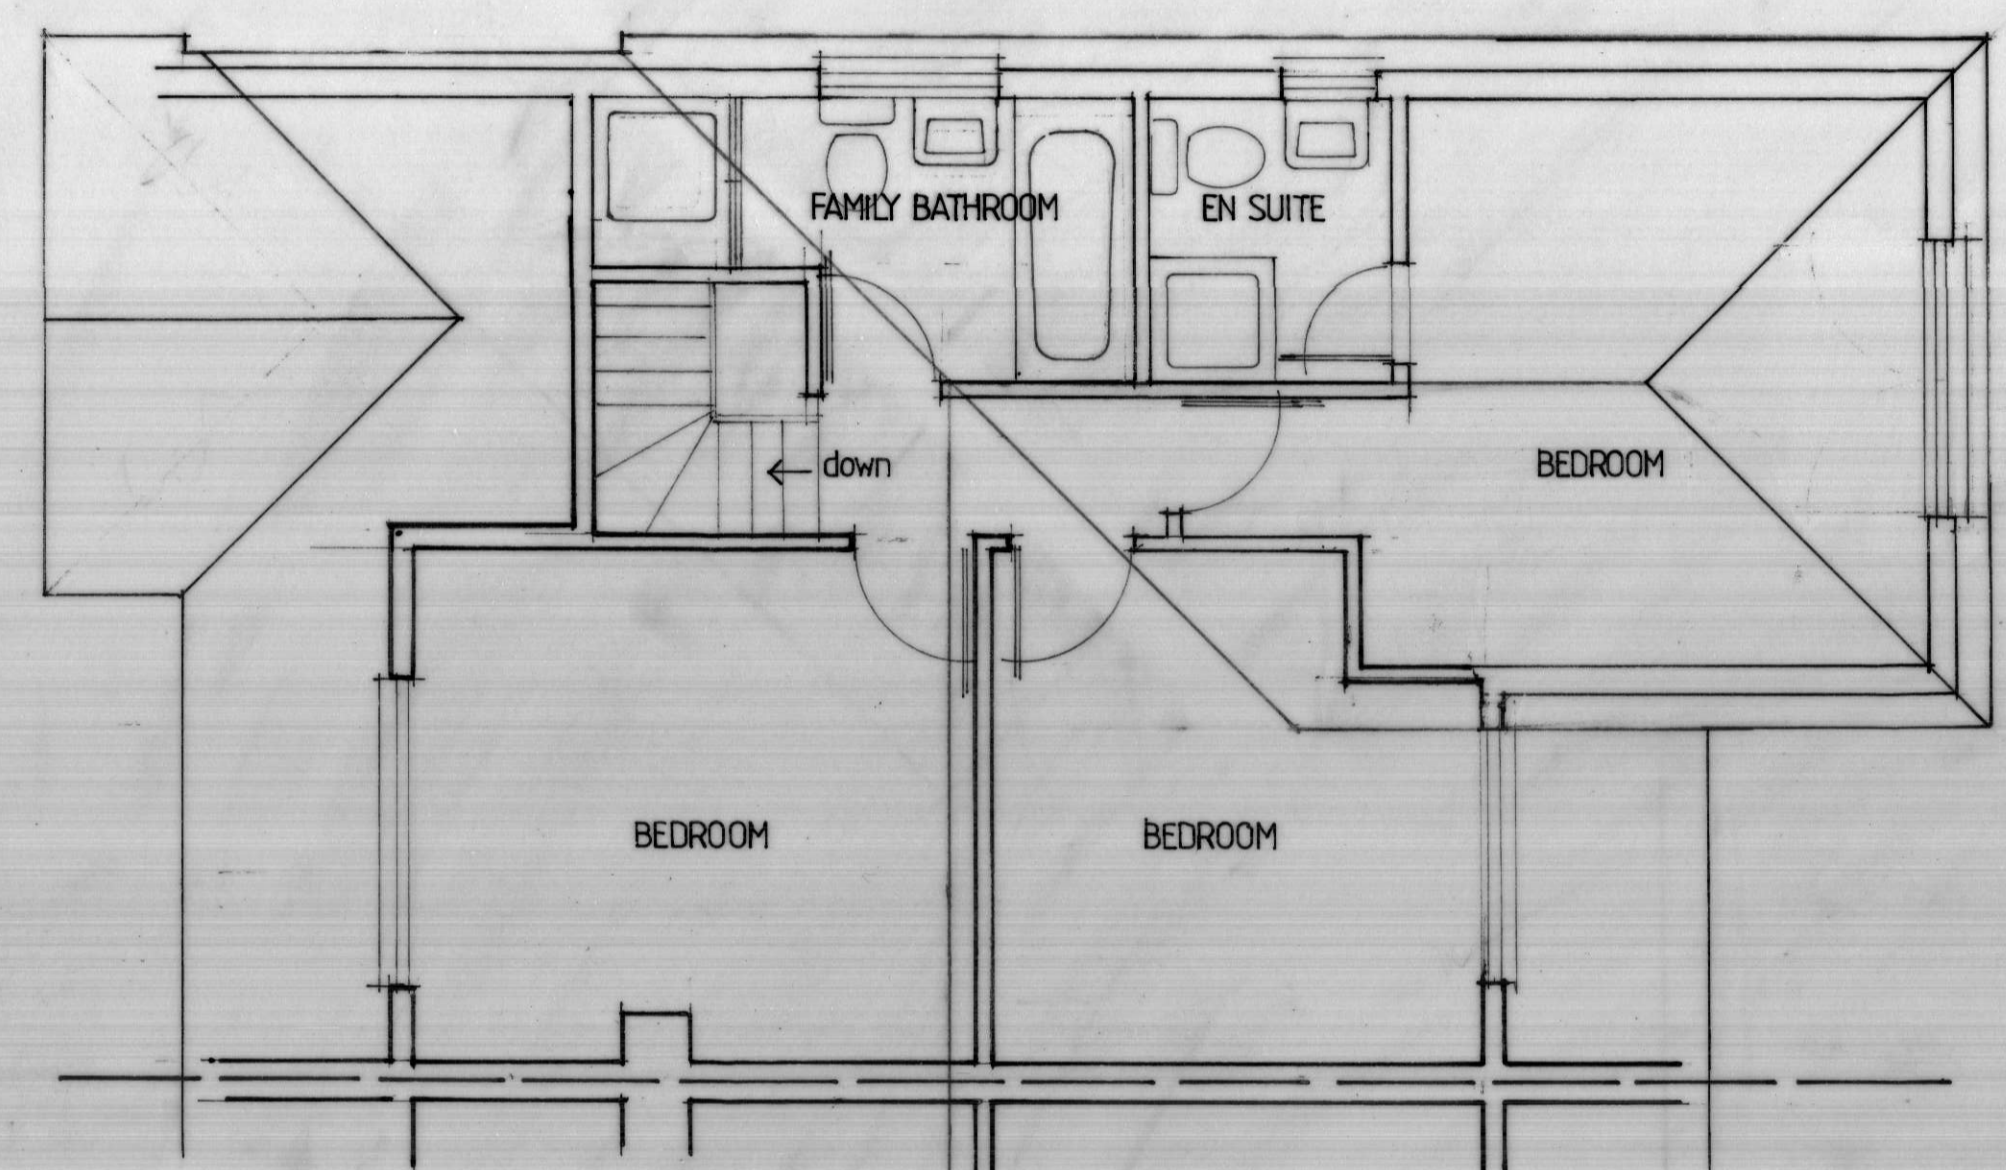


FIRST FLOOR

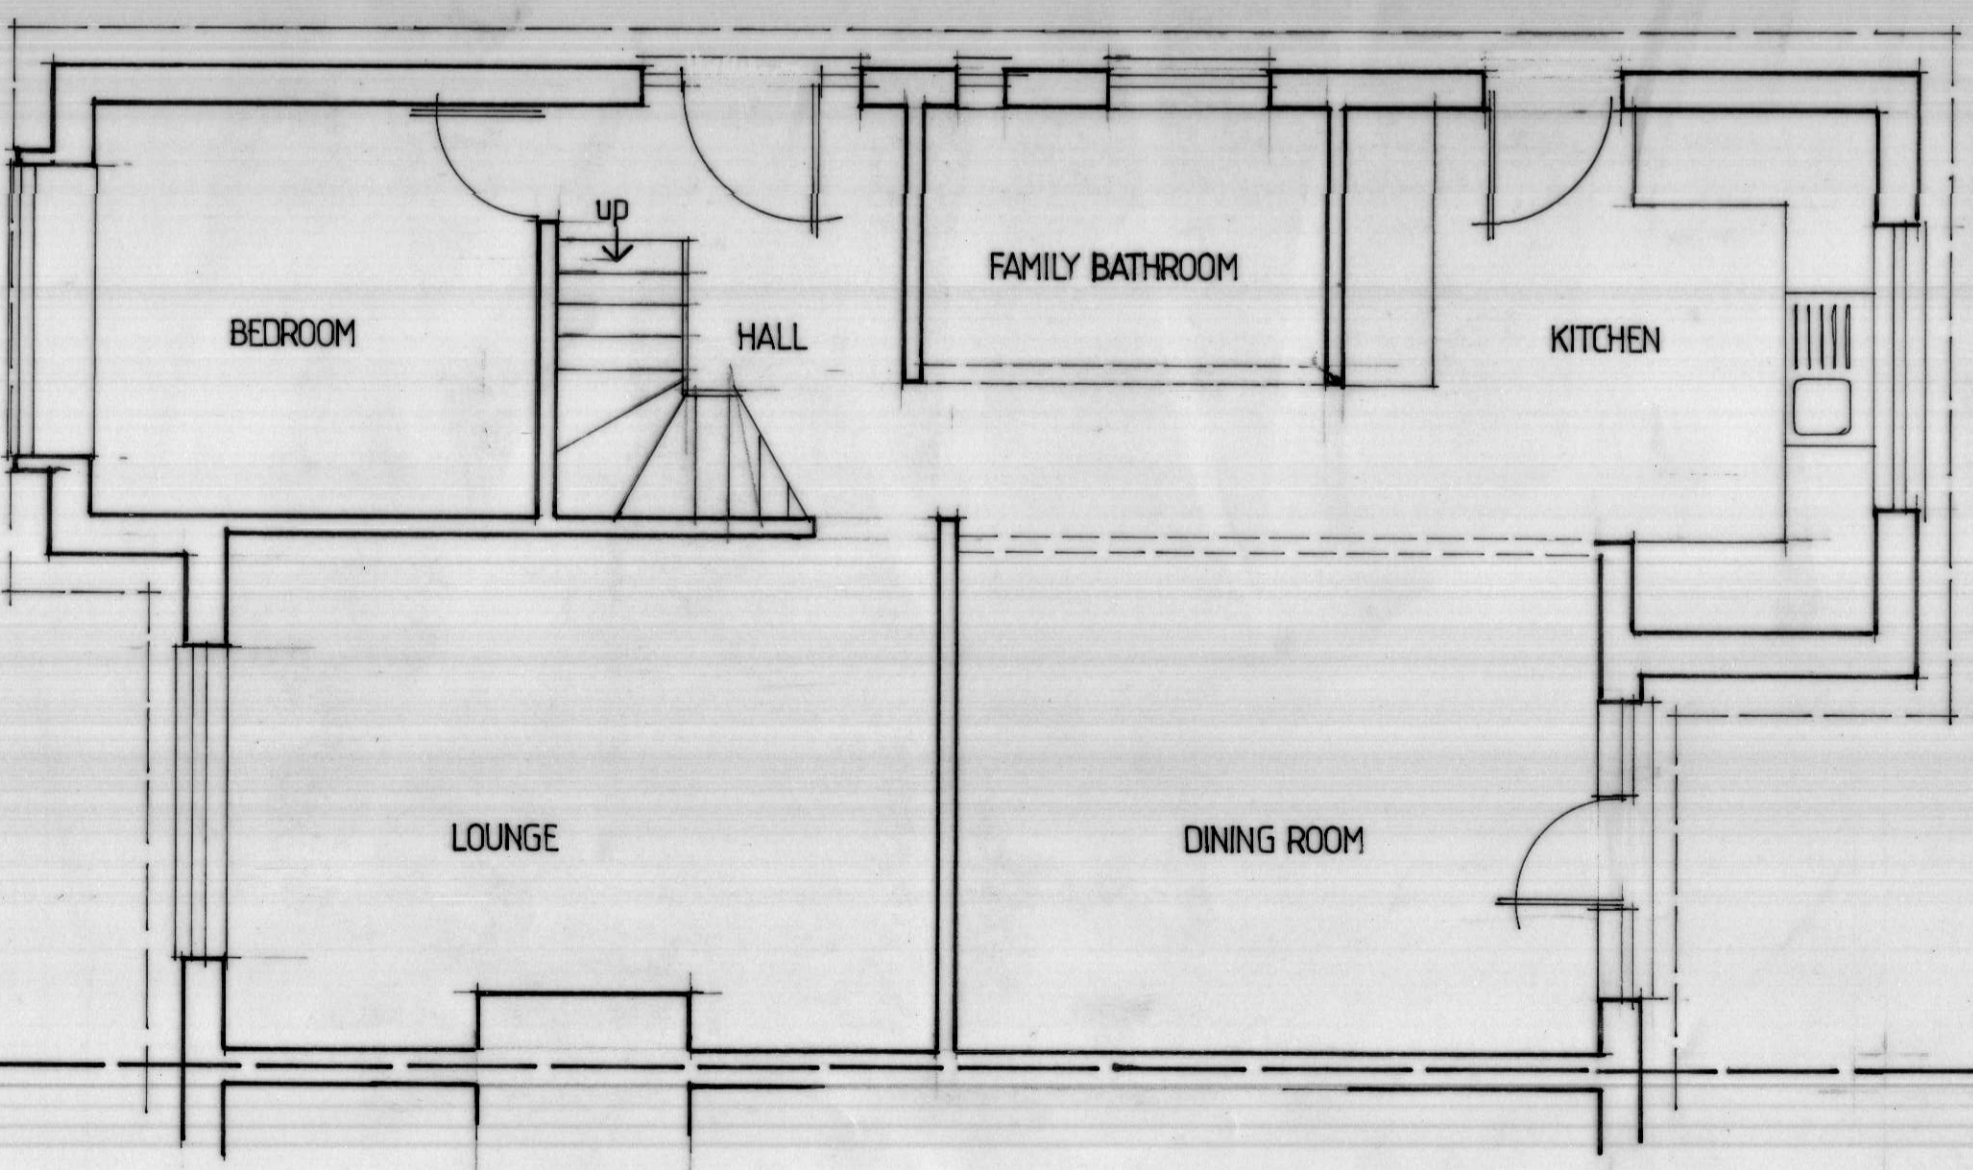



GROUND FLOOR
PLANS AS EXISTING

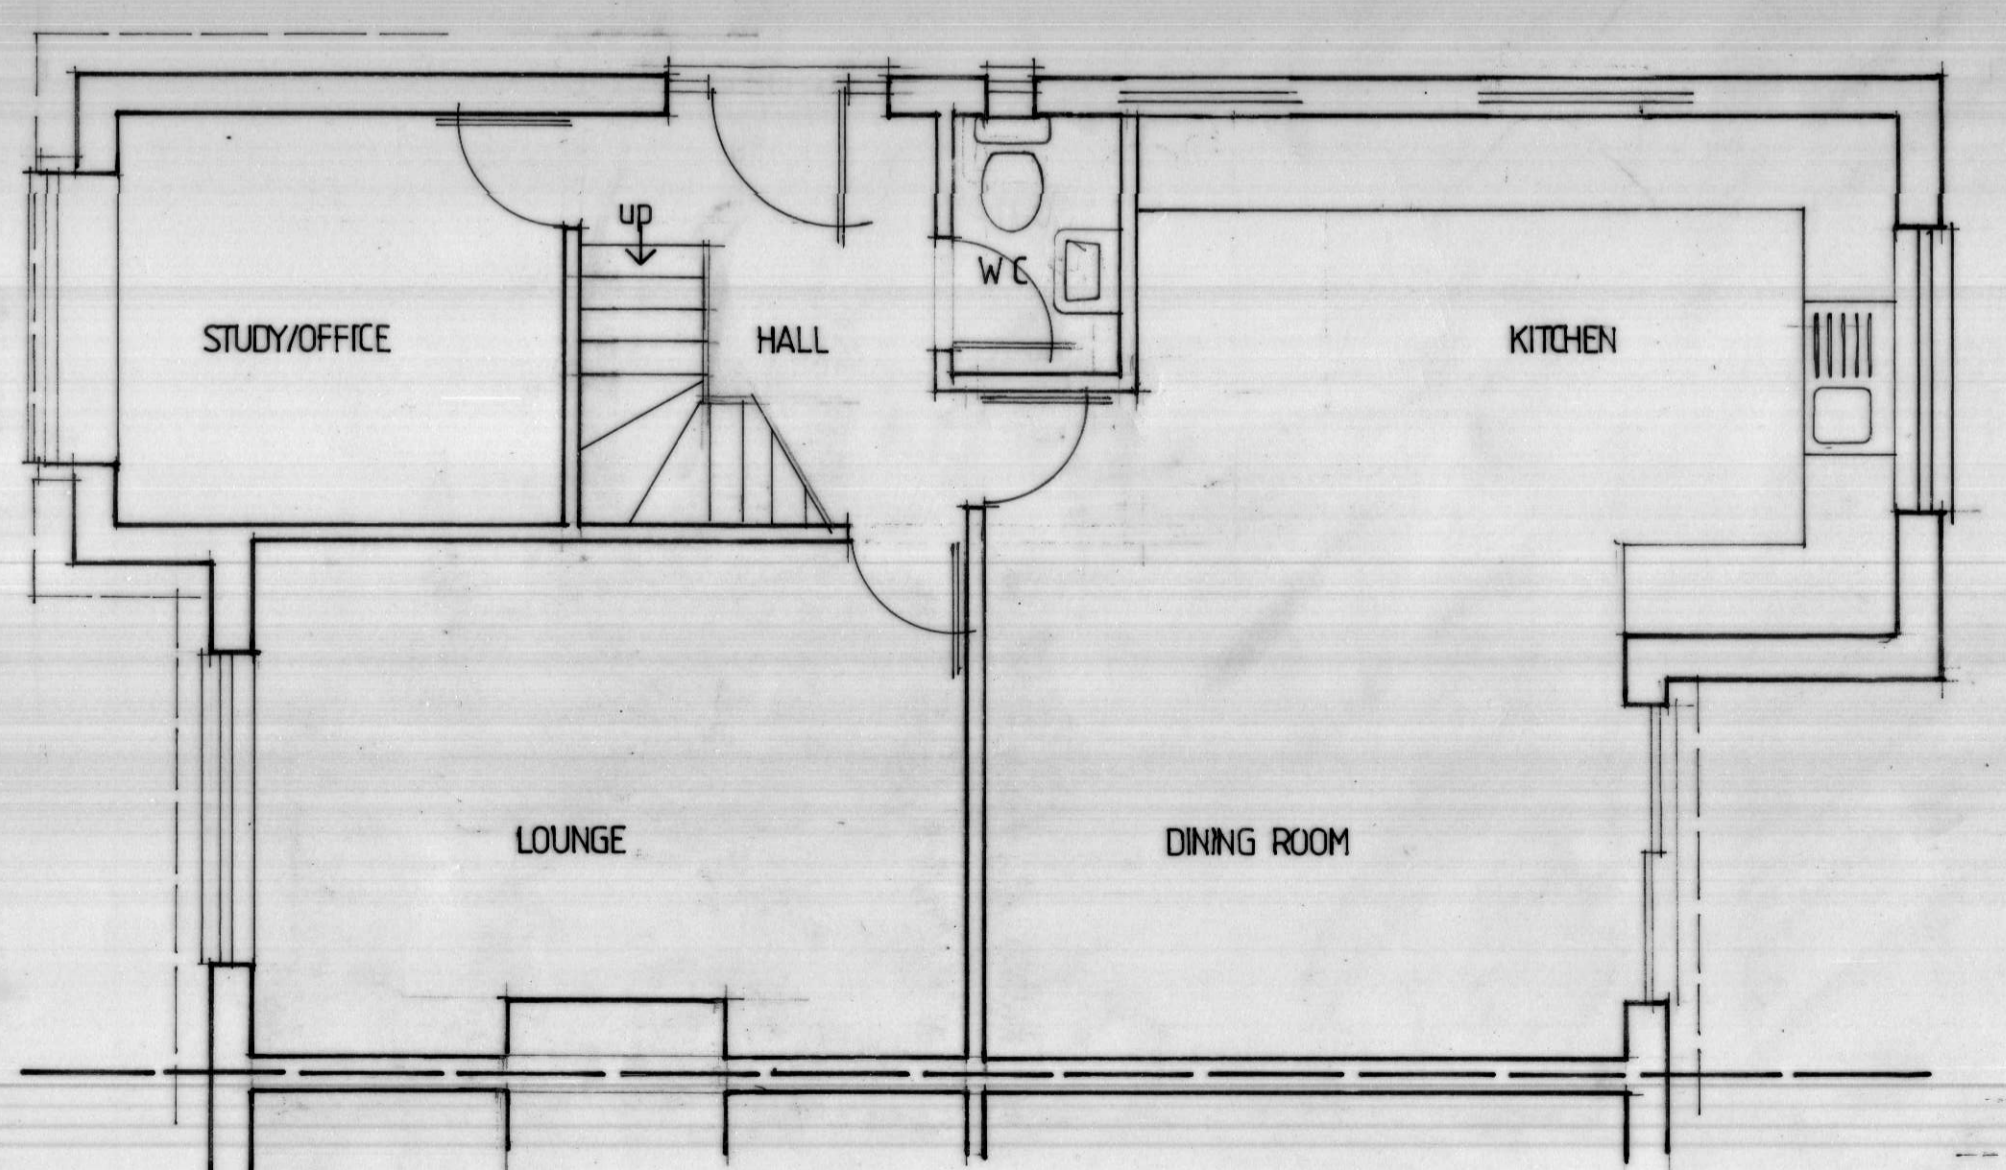

GROUND FLOOR
PLANS AS PROPOSED

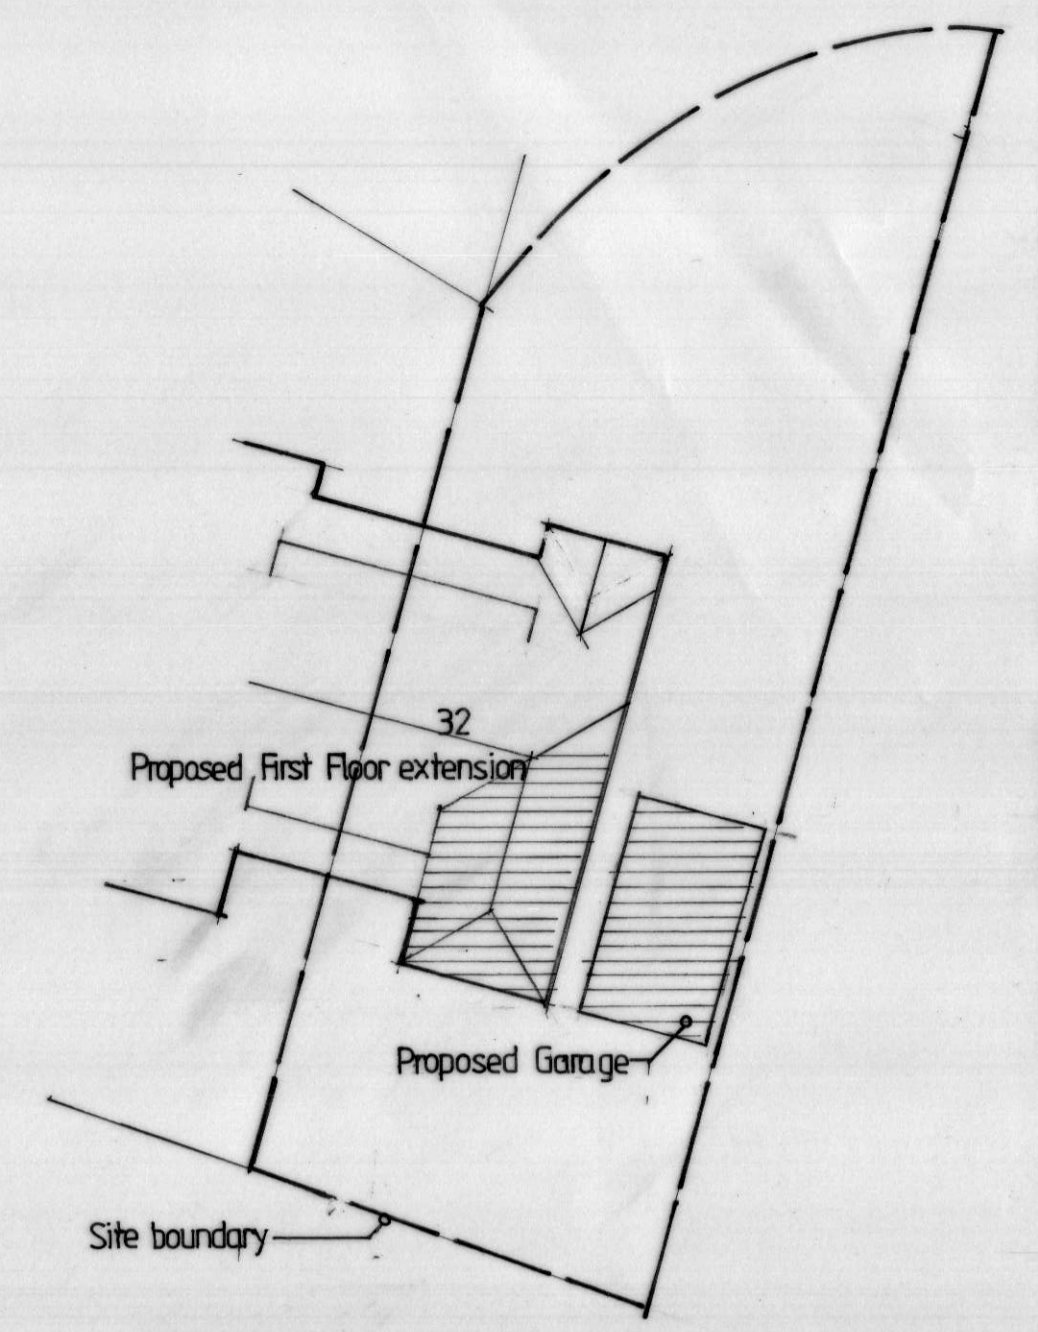


PROPOSED BLOCK PLAN

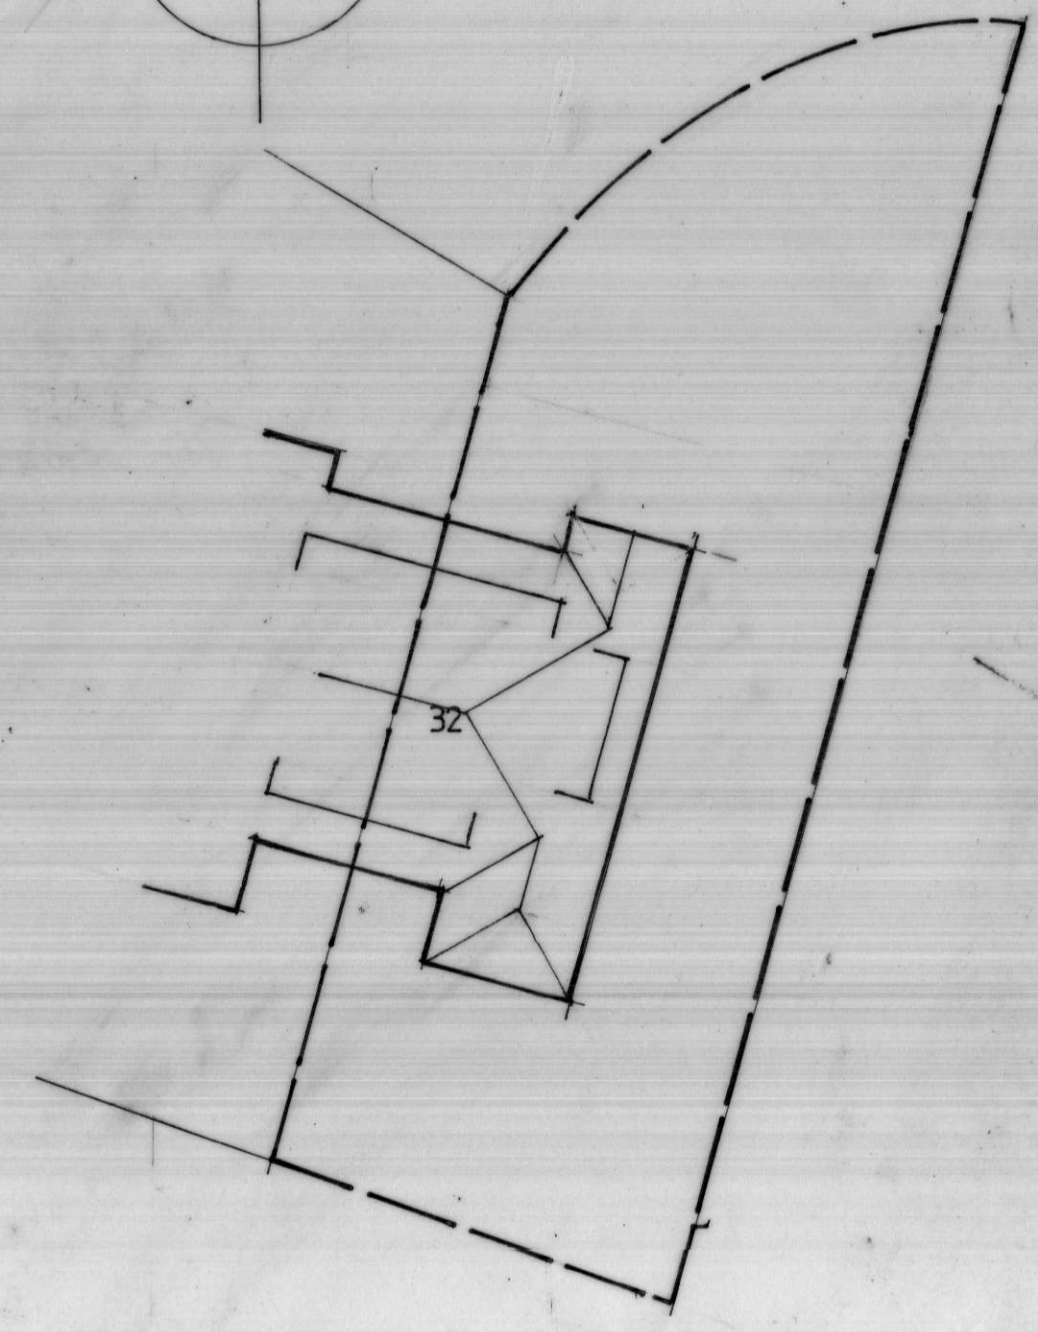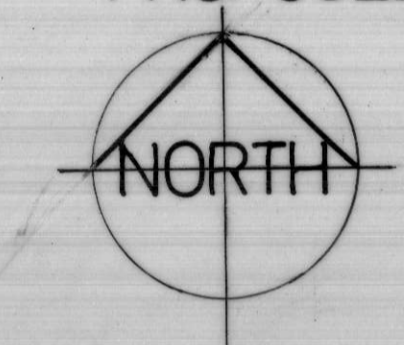

EXISTING BLOCK PLAN

Scale Bar

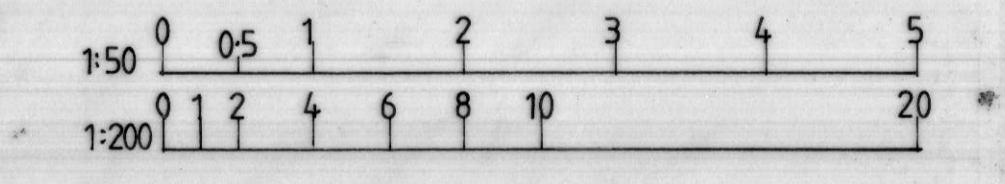

Client
J Hook & W Taylor
Project/Site
**Proposed alterations and extension
at 32 Hales Road Sittingbourne**
Drawing Title
Plans

Date 6 1 2021

Scale 1:50 1:200

Drawing N° 2894/1^{AB}

2894/1