


01 Existing Block Plan
Scale 1:200



02 Proposed Block Plan
Scale 1:200

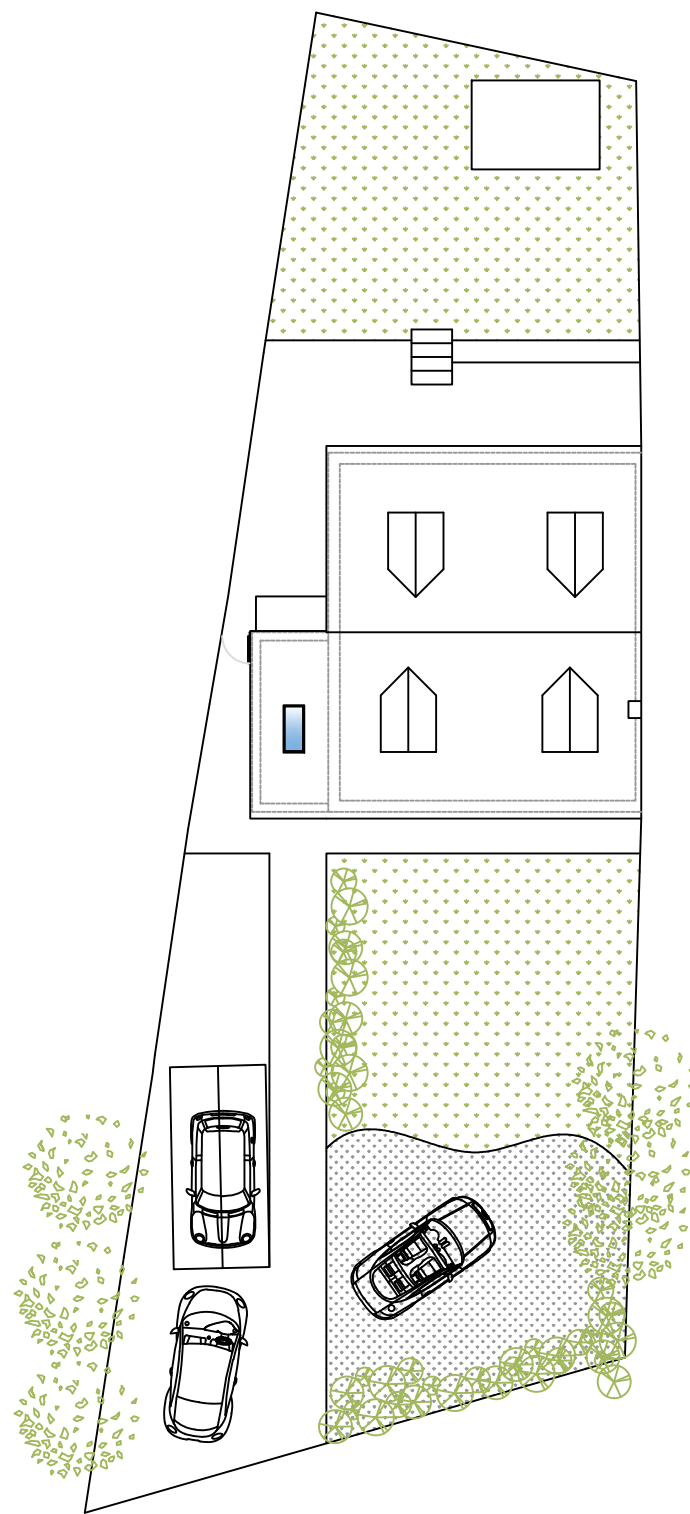

03 Site Location Plan
Scale 1:1250


AMENDED

The responsibility for setting-out of site and buildings rest solely with the contractors
 Drawings to be read in conjunction with Structural Engineers drawings
 Report immediately to the Architect any apparent discrepancies

Rev Date Initial Notes
 Client
Hensman
 Project
Zandweg, Mutton Lane, Ospringe, Kent, ME13 8UH

Drawing Title
Existing and Proposed Block Plans and Site Location Plan

Drawn	Paper Size	Scale	Date
RT	A3	1:200, 1:1250	Mar 21
Project No.	Drawing No.	Rev	
20/0076	PL03	B	

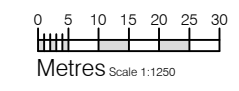

JAT-Surv
 Architectural Services
 & Building Surveying

Kent - London - South East
 (e) info@JAT-Surv.com
 (w) www.JAT-Surv.com
 (m) 07540 651867