
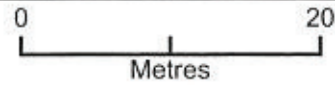


# 1 Kings Drive

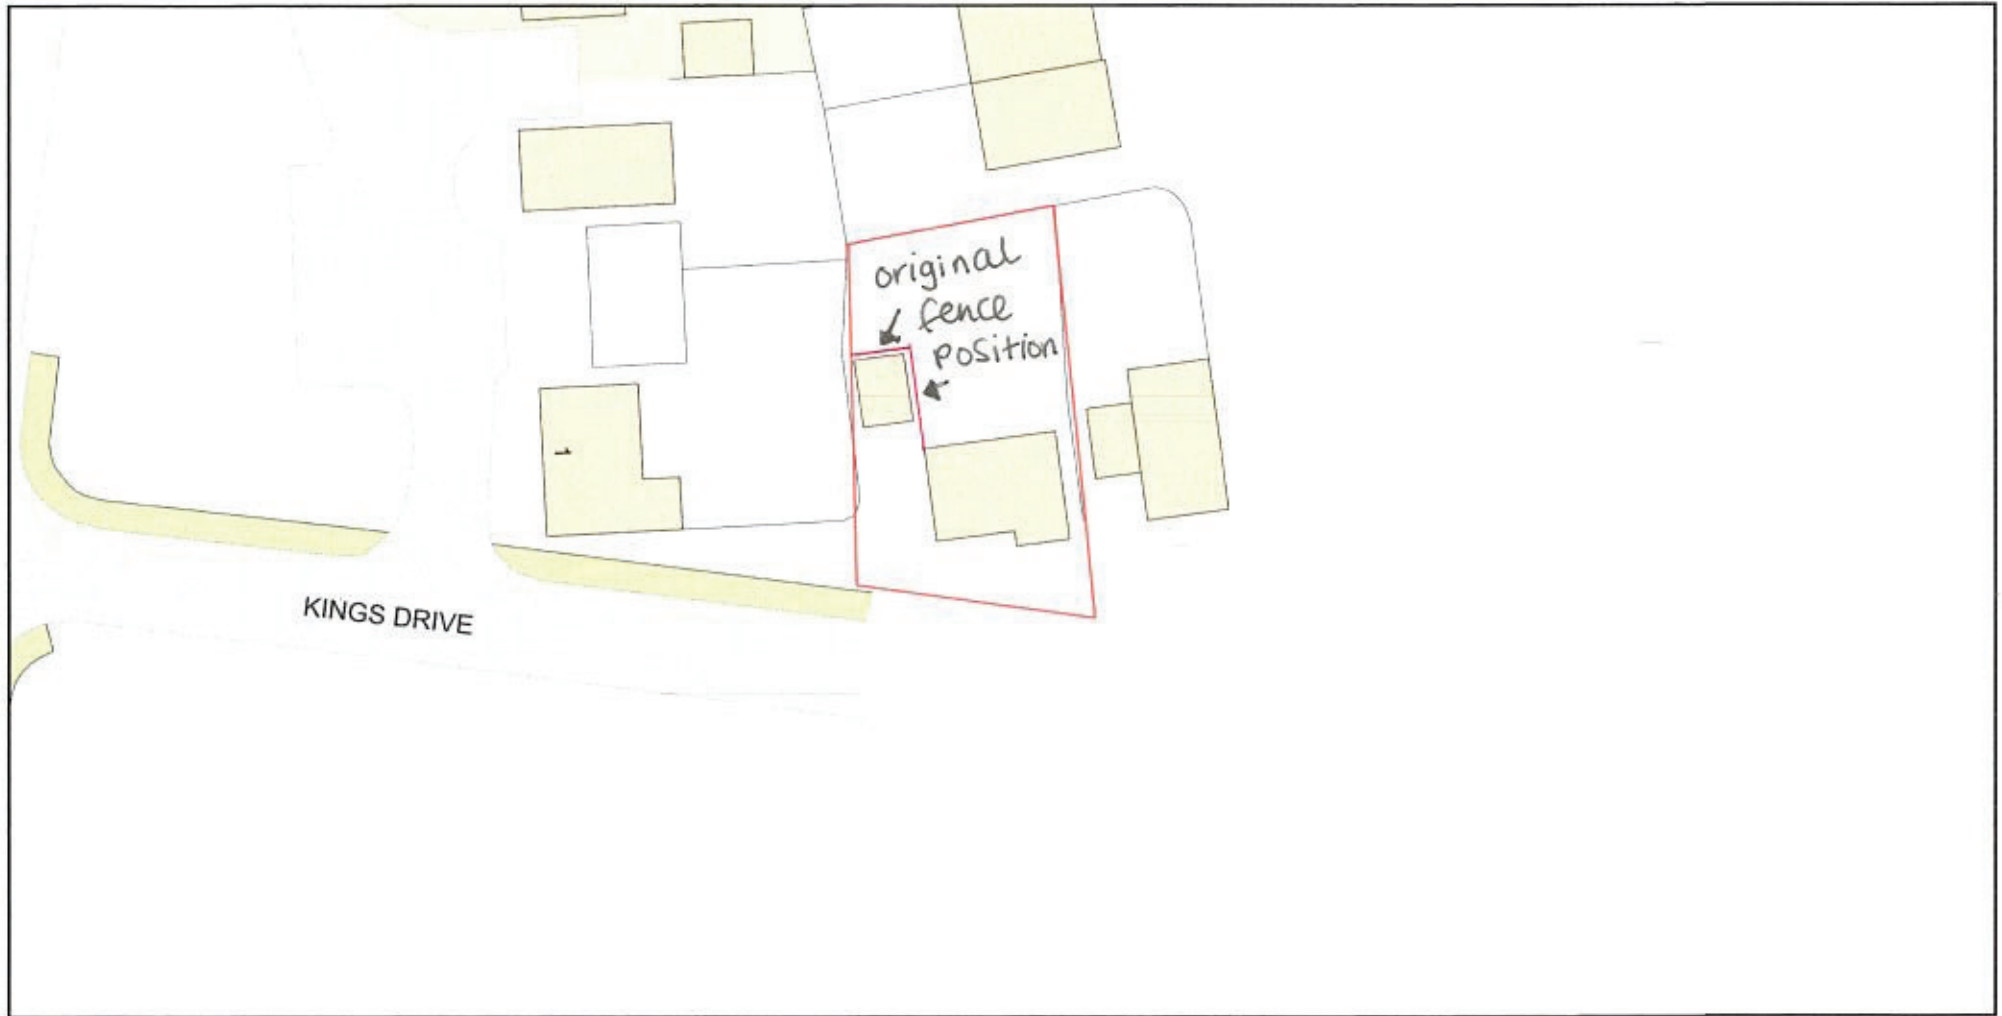

Plan Produced for: Charlotte Hall

Date Produced: 19 Jan 2021

Plan Reference Number: TQRQM21019163938485

Scale: 1:500 @ A4

© Crown copyright and database rights 2019 OS 100042766

