


SCALE 1:50

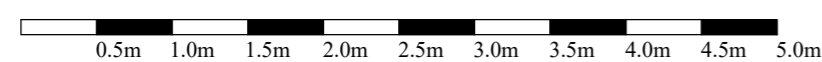

project PROPOSED GARAGE AND TRACTOR SHED  
AND GATED ENTRANCE  
ORCHARD BARN  
TWINNEY LANE  
UPCHURCH ME9 7FS

client MR GARY RICHARDS

scale 1:50 @ A2

date JANUARY 2021

drawing no. OB2040.02

drawing title ENTRANCE GATE AND FENCE  
DETAILS EXISTING

WYNDHAM JORDAN ARCHITECTS  
PAT JORDAN (HONS) DIP ARCH (HONS) RIBA  
CHARTERED ARCHITECT  
Heron House 8 Faversham Reach, Faversham, Kent ME13 7LA  
Telephone: 01795 530 697 Mobile: 07961 240 541