




Dark Hill, Faversham – Proposed Extension to Double Yellow Lines

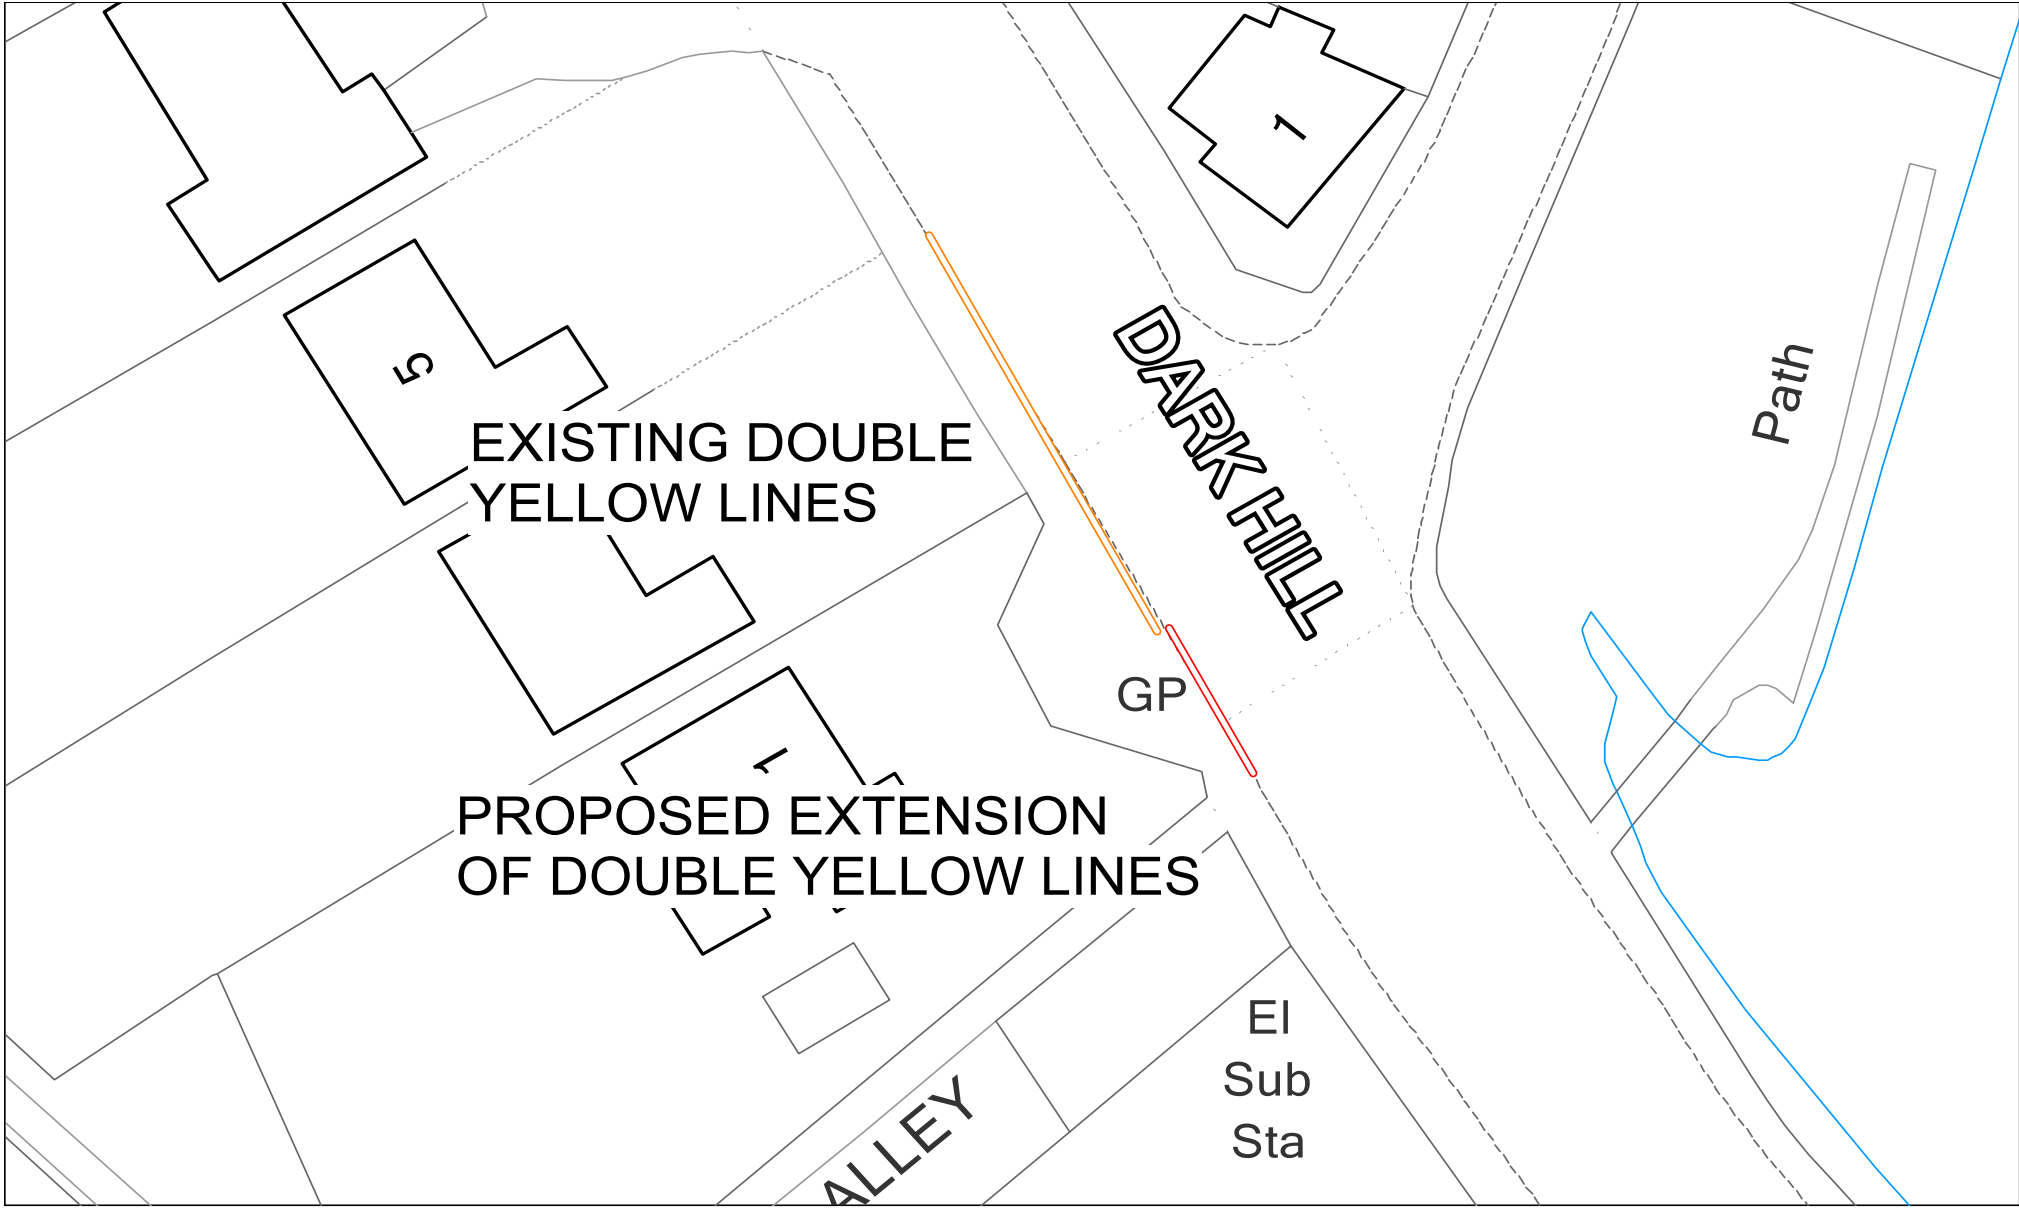


Clarence Row, Sheerness – Proposed Extension to Double Yellow Lines

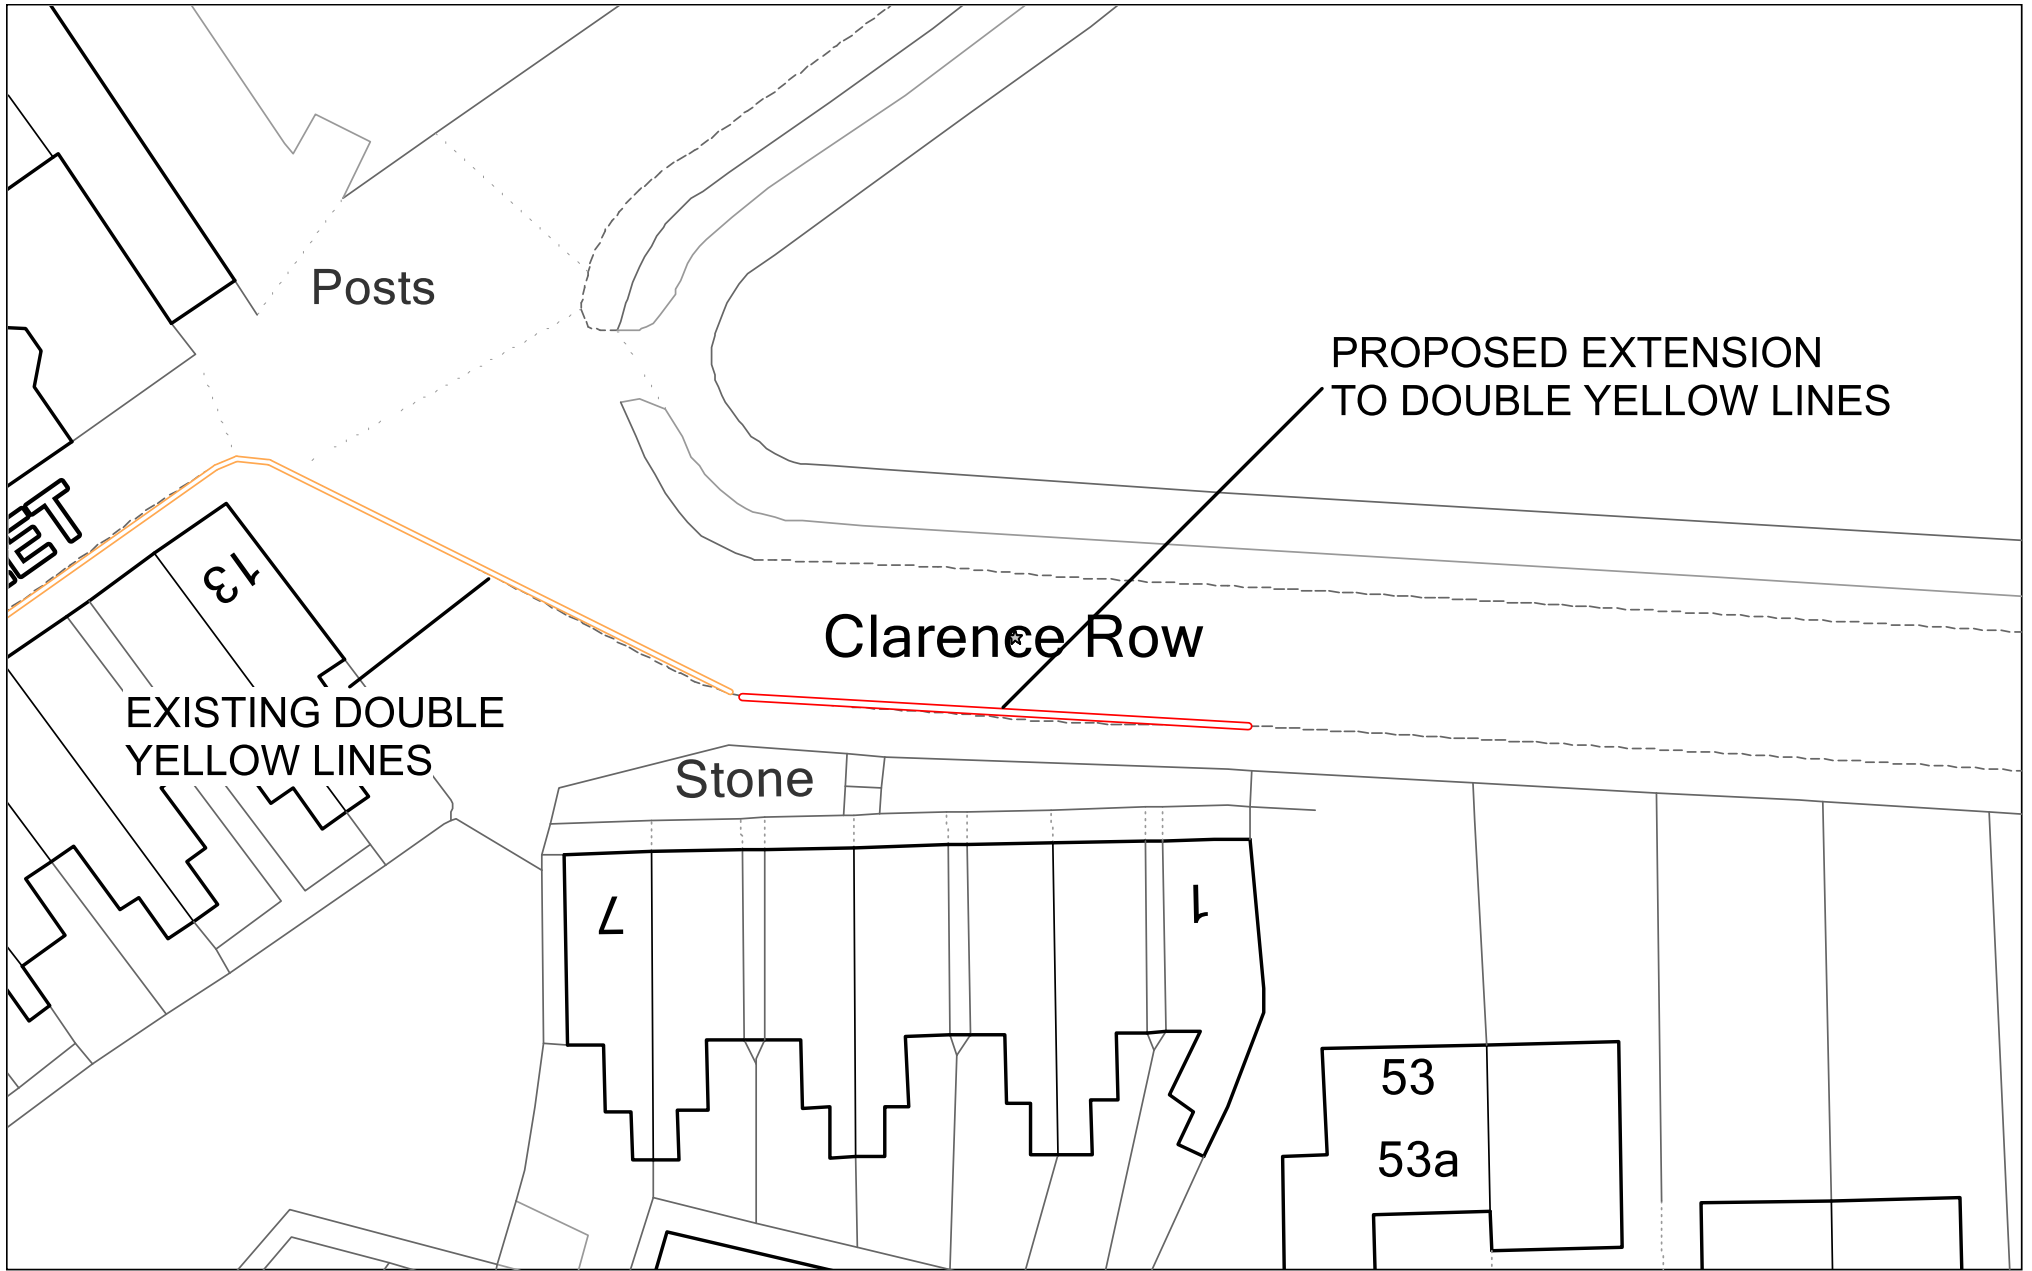


Attlee Way Area, Sittingbourne – Proposed Double Yellow Lines

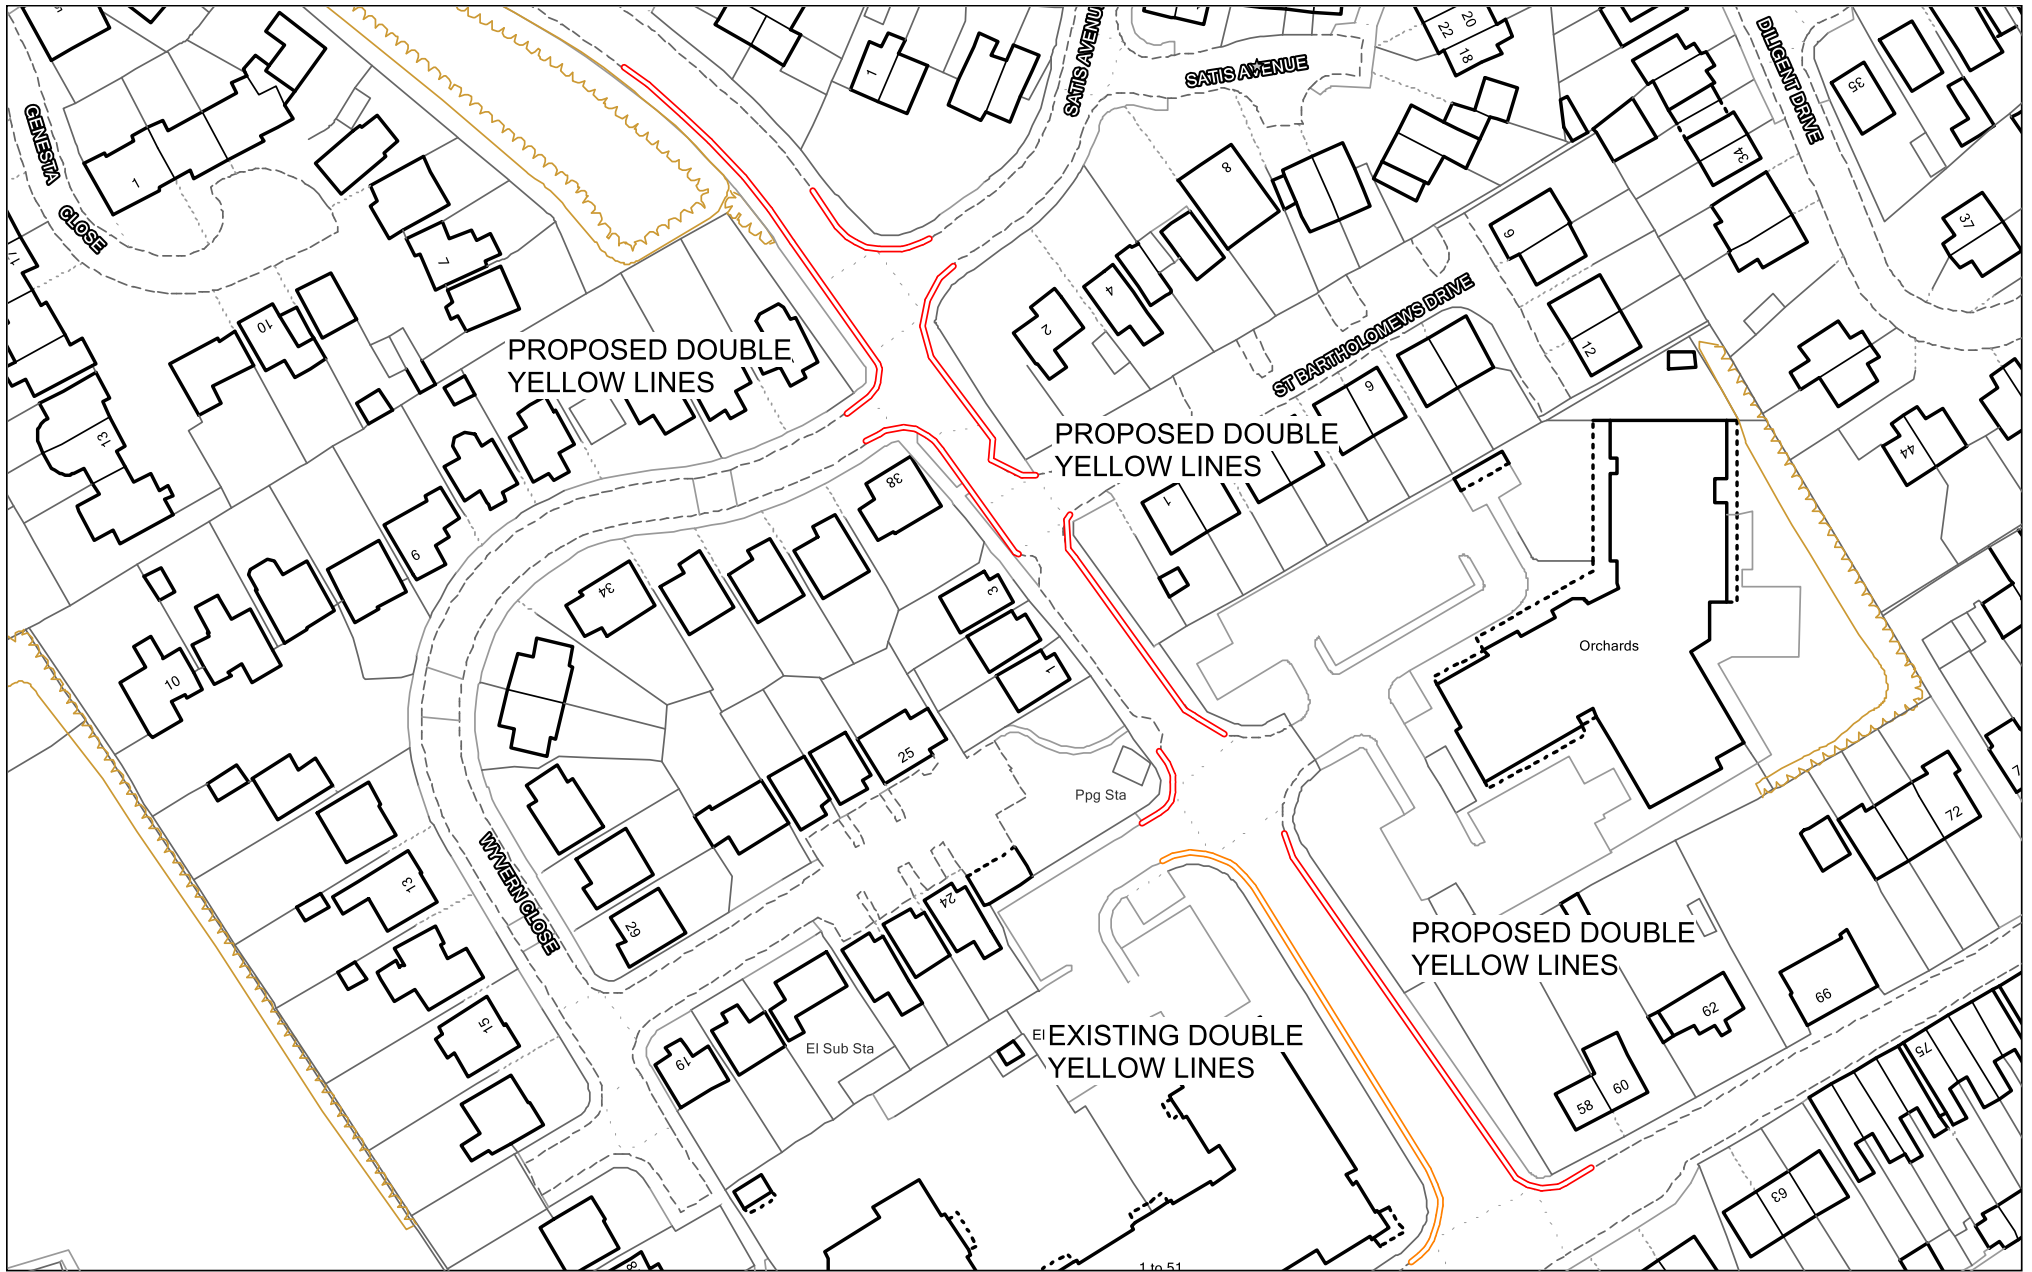

Outside 119 Ufton Lane, Sittingbourne – Reduction of Parking Bay and Proposed Short Section of Double Yellow Lines

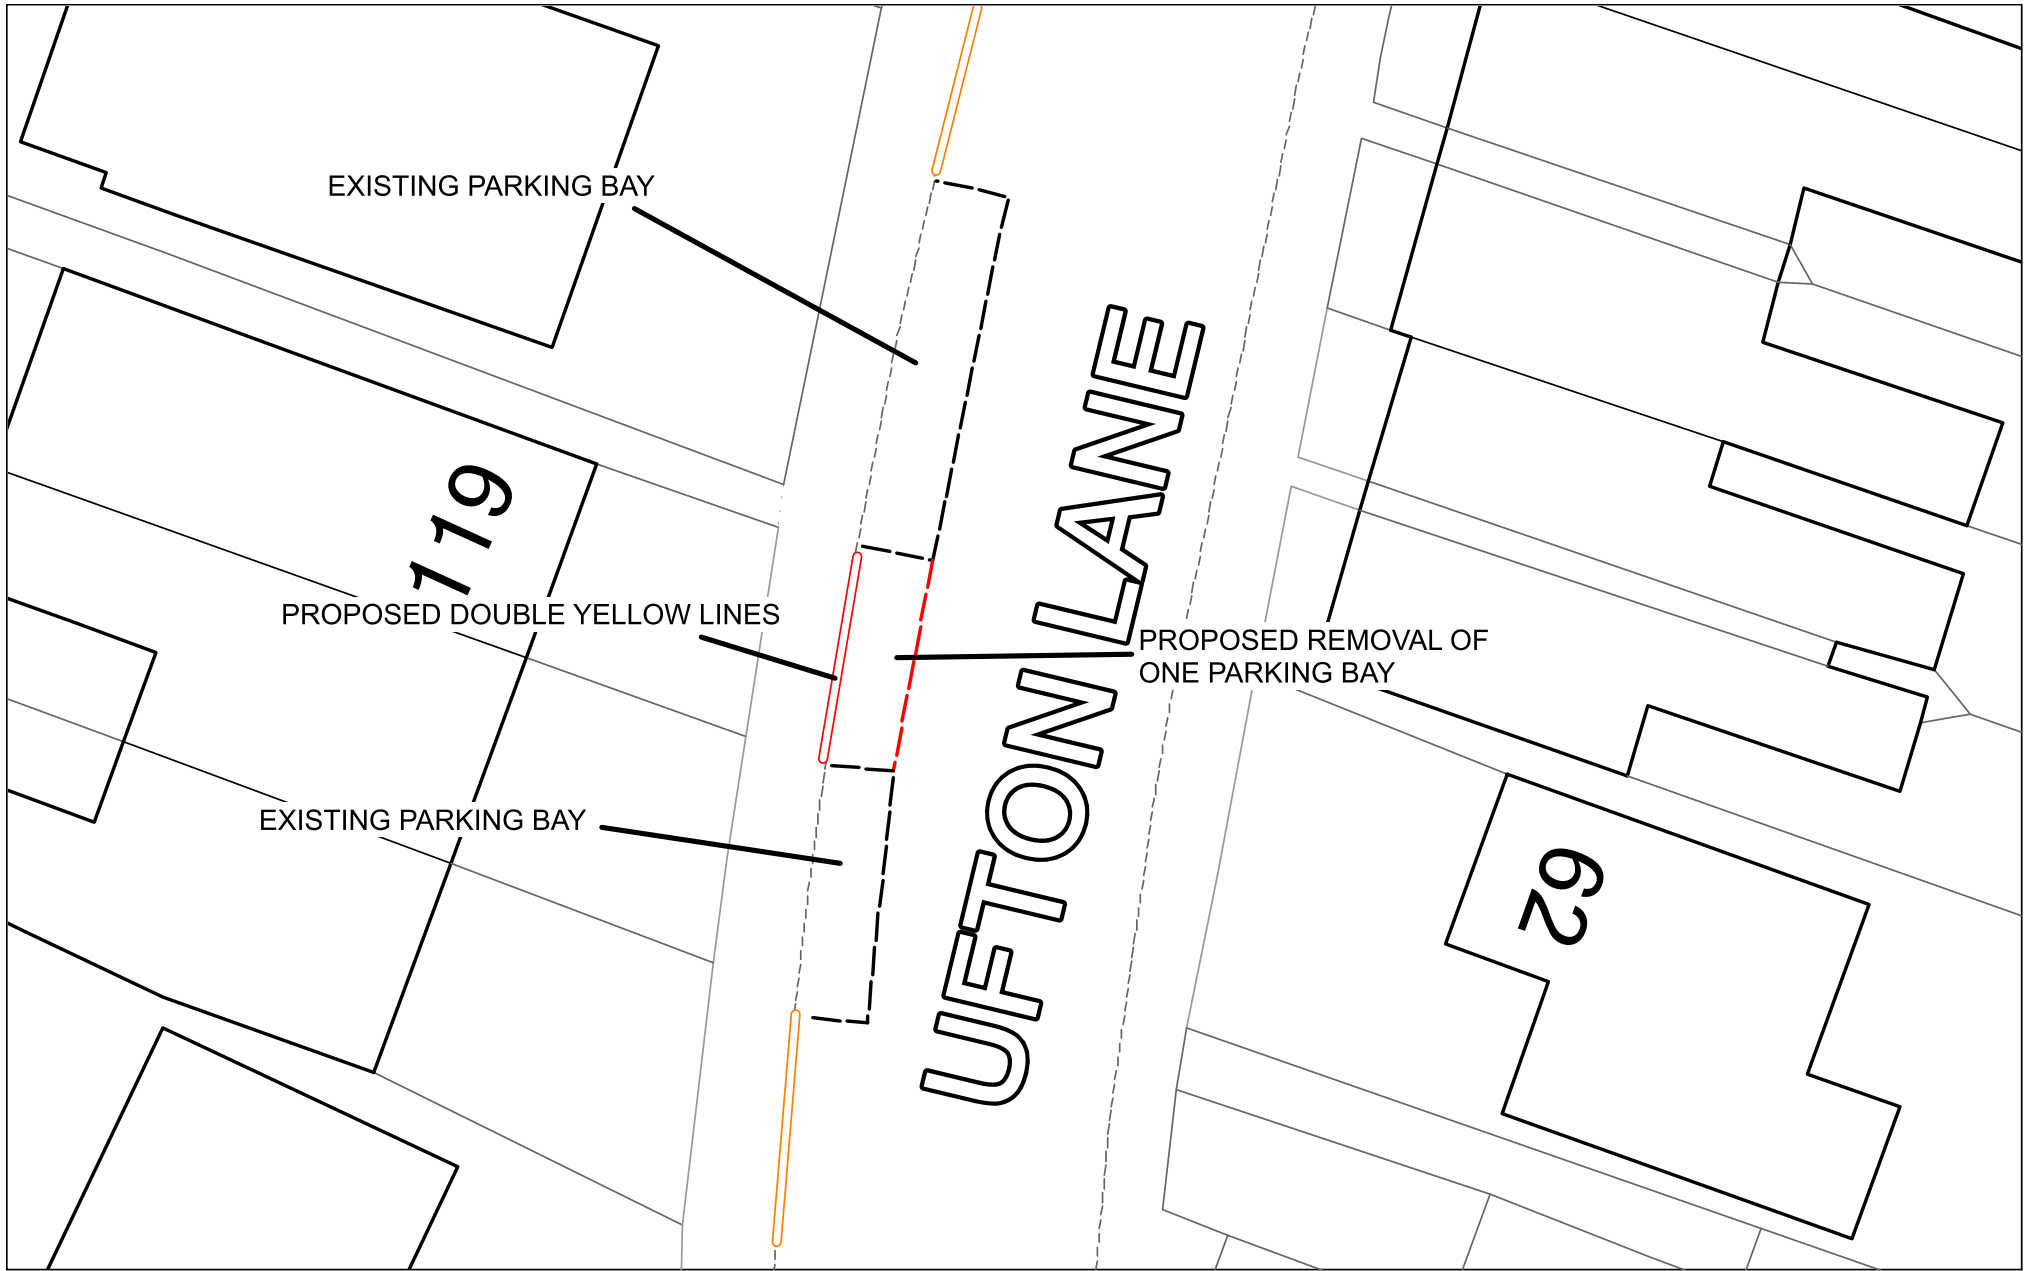

Epps Road, Sittingbourne – Proposed Extension to Parking Bay and Reduction of Double Yellow Lines

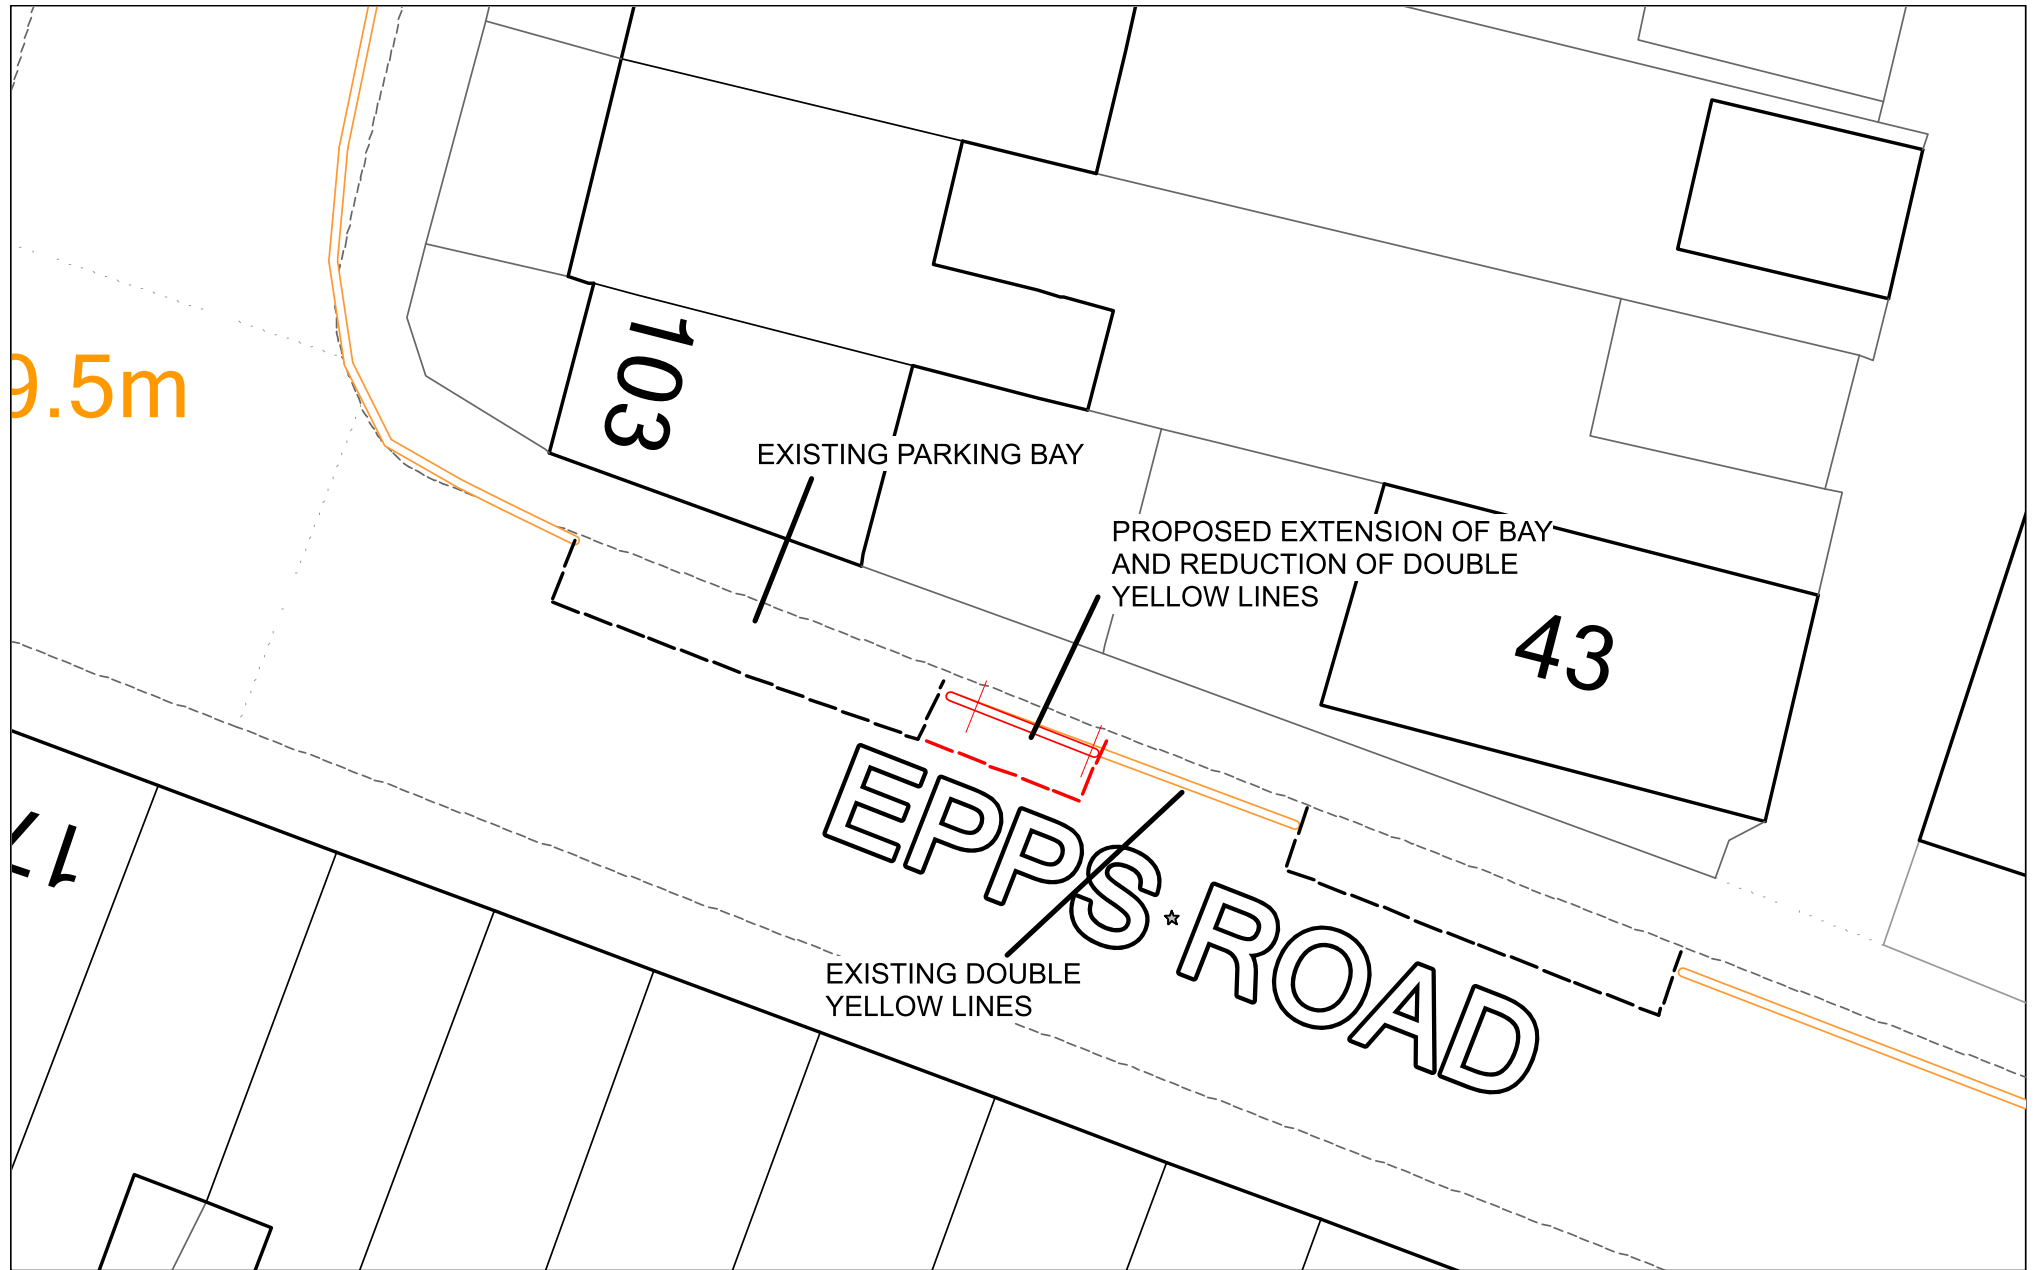

St Catherine's Drive, Faversham – Proposed Removal of Section of Single Yellow Line

