


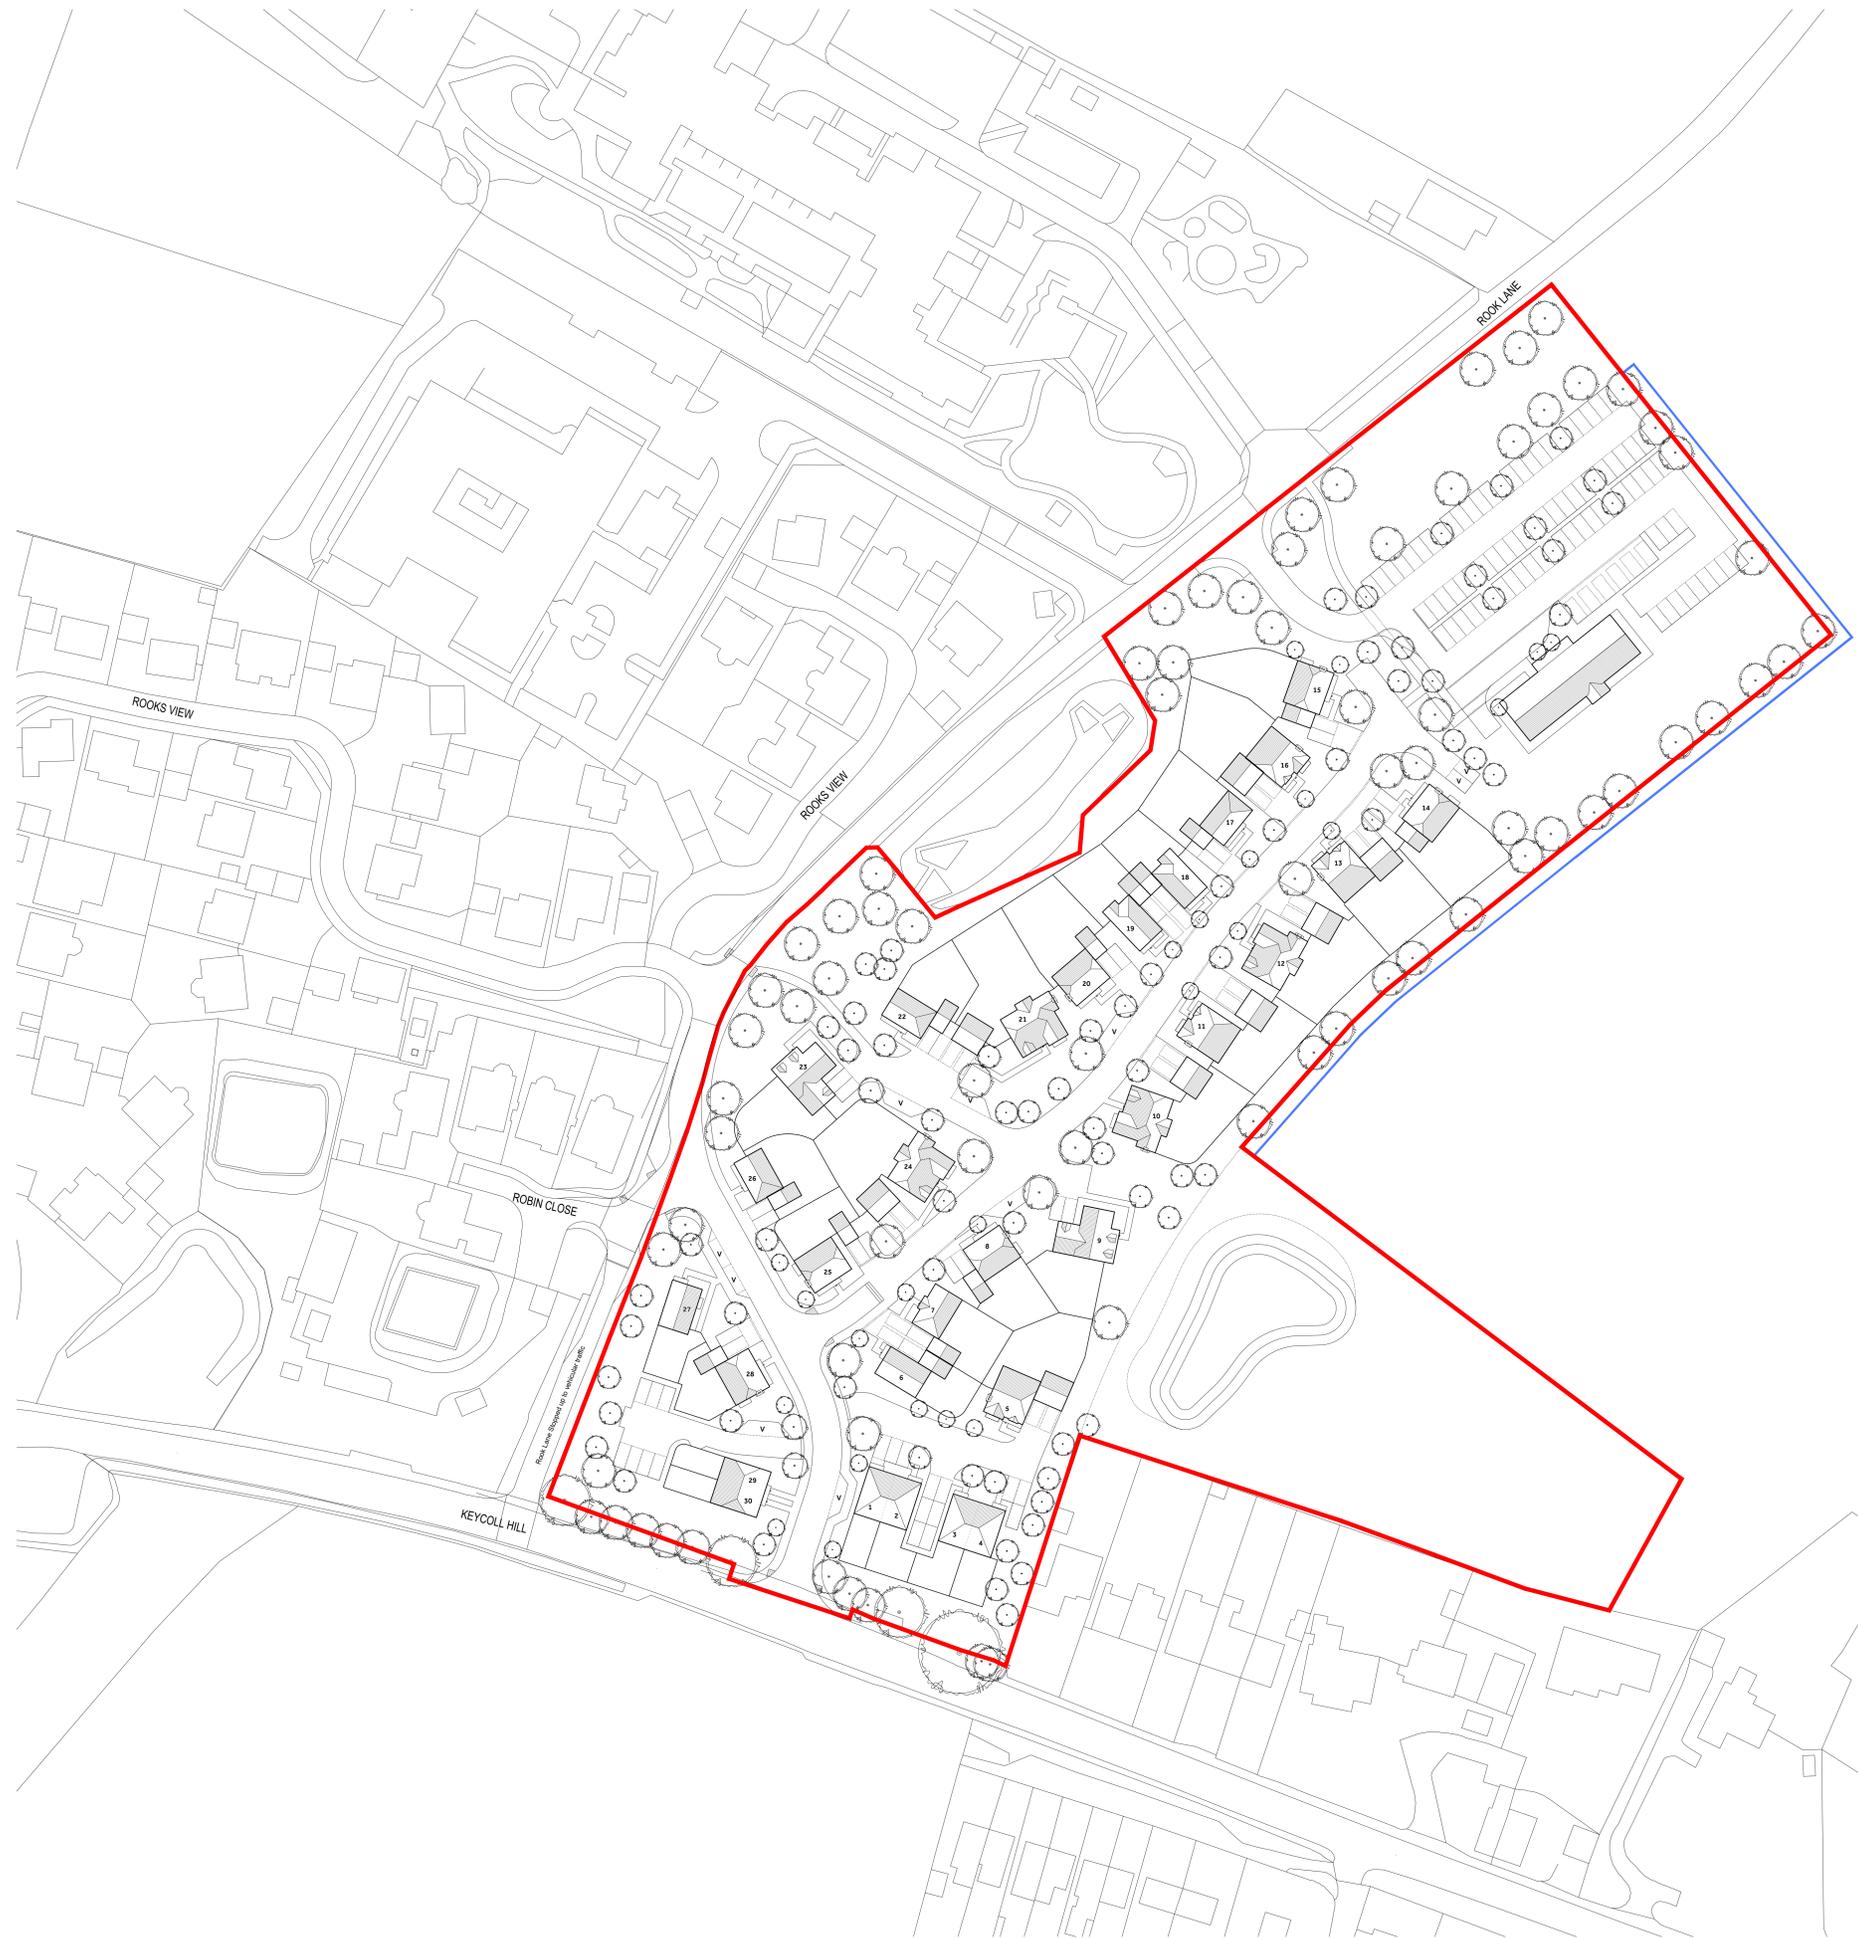

NOTES:
 Do Not Scale
 Report all discrepancies, errors and omissions.
 Verify all dimensions on site before commencing any work on site or preparing shop drawings.
 All materials, components and workmanship are to comply with the relevant British Standards, Codes of Practice, and appropriate manufacturers recommendations that from time to time shall apply.
 For all specialist work, see relevant drawings.
 This drawing and design are copyright of Clague LLP
 Registration number OC335948.

Rev	Date	Description
A	22/04/21	Revised Red Line
B	24/05/21	Minor Revision
C	06/09/21	Access Amendments



Project Title
Proposed Residential Development
 Keycoll Hill
 Bobbing

Drawing Description
Proposed Site Layout Plan

Scale
1:500@A0
 Date
March 21

Drawn by
JJH
 Checked by
TVM

CLAGUE ARCHITECTS

62 Burgate, Canterbury
 Kent CT1 2BH 01227 762060
 2 Kinsbourne Court, Luton Road,
 Harpenden, Hertfordshire AL5 2SL 01582 705102
 8, Disney Street
 London SE1 1JF 0203 597 6112
 CANTERBURY LONDON HARPENDEN

Drawing Number
30021A / 10
 Revision
C

