

Esquire Developments



NOTES:

Report all discrepancies, errors and omissions.

Verify all dimensions on site before commencing any work on site or preparing shop drawings.

All materials, components and workmanship are to comply with the relevant British Standards, Codes of Practice, and appropriate manufacturers recommendations that from time to time shall apply.

For all specialist work, see relevant drawings.

This drawing and design are copyright of Clague LLP  
Registration number OC335948.

Rev	Date	Description
A	22/04/21	Revised Red Line

Project Title

**Proposed Residential Development  
Keycol Hill, Bobbing**

Drawing Description

**Site Location Plan**

Scale	Drawn by
1:1250@A3	EE
Date	Checked by
February 2021	TWM

**CLAGUE ARCHITECTS**

62 Burgate, Canterbury  
Kent CT1 2BH

01227 762060

2 Kinsbourne Court, Luton Road,  
Harpenden, Hertfordshire AL5 3BL


01582 765102

8, Disney Street  
London SE1 1JF

0203 597 6112

CANTERBURY      LONDON      HARPENDEN

Drawing Number	Revision
30021A / 01	A

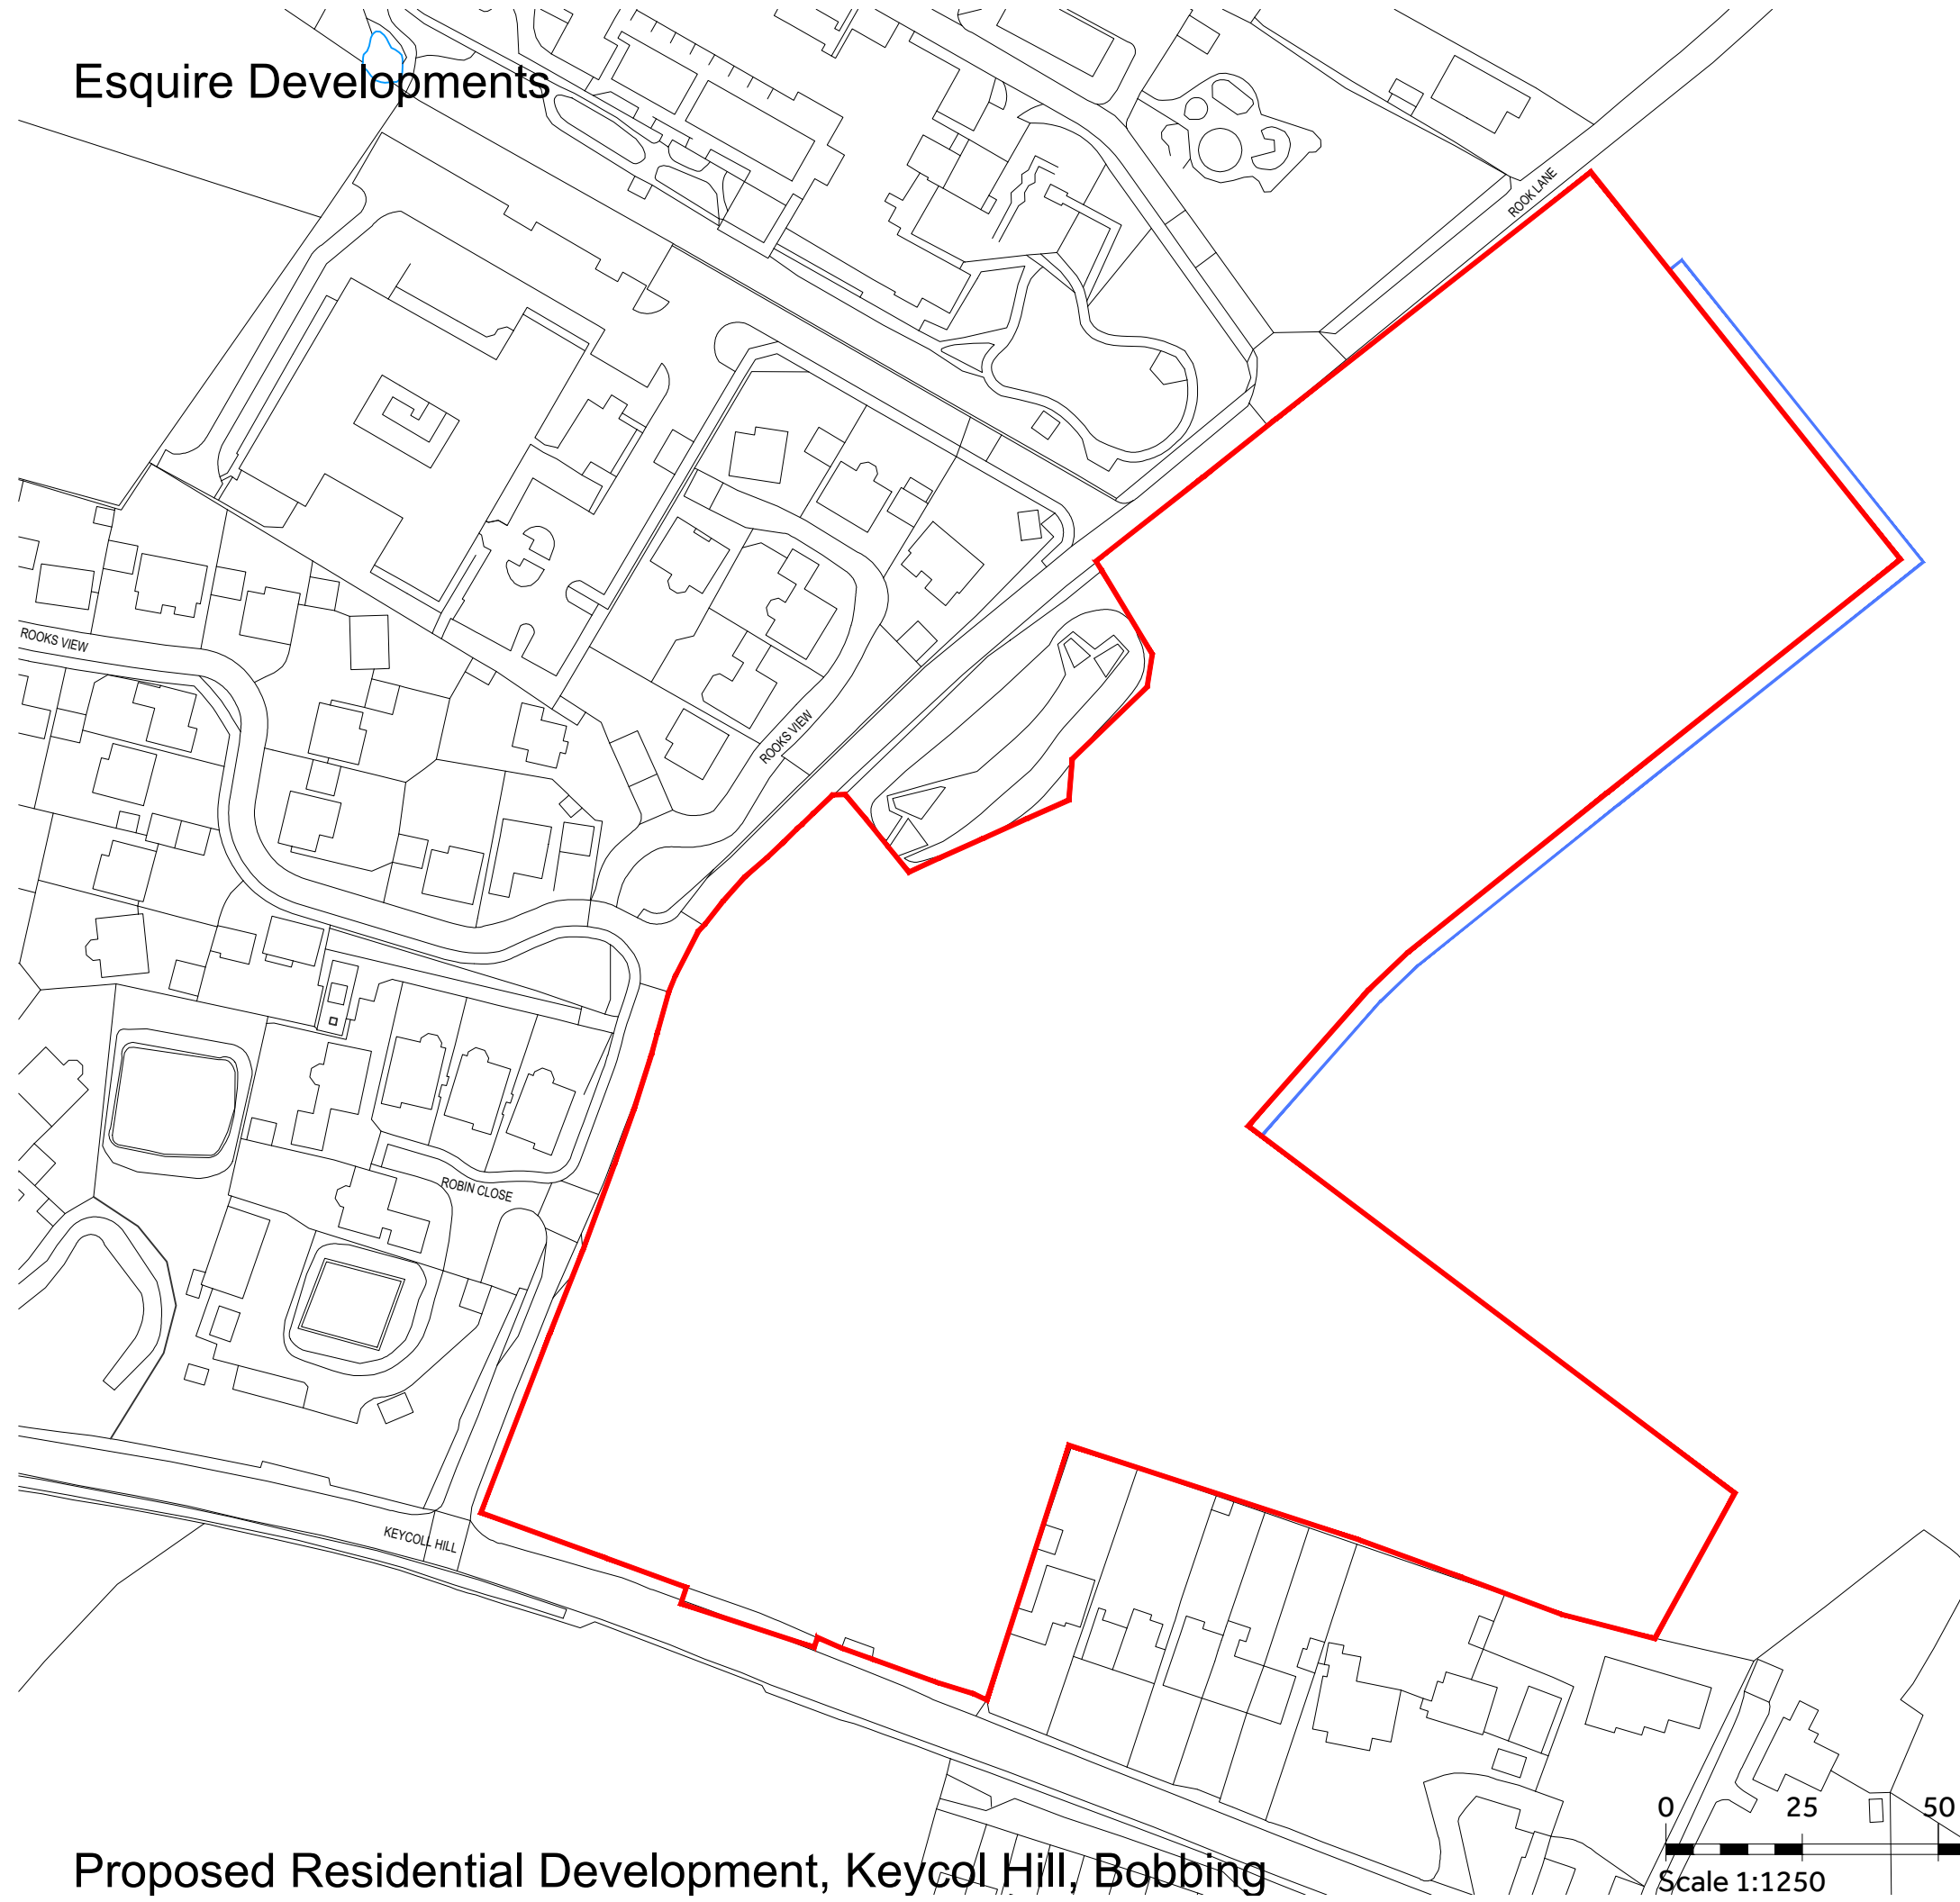

Proposed Residential Development, Keycol Hill, Bobbing

