

**Notes:**

Do Not Scale.

Report all discrepancies, errors and omissions.

Verify all dimensions on site before commencing any work on site or preparing shop drawings.

All materials, components and workmanship are to comply with the relevant British Standards, Codes of Practice, and appropriate manufacturers recommendations that from time to time shall apply.

For all specialist work, see relevant drawings.


This drawing and design are copyright of the mark carter design.



30.000m AOD  
Elevation 3



30.000m AOD  
Elevation 4

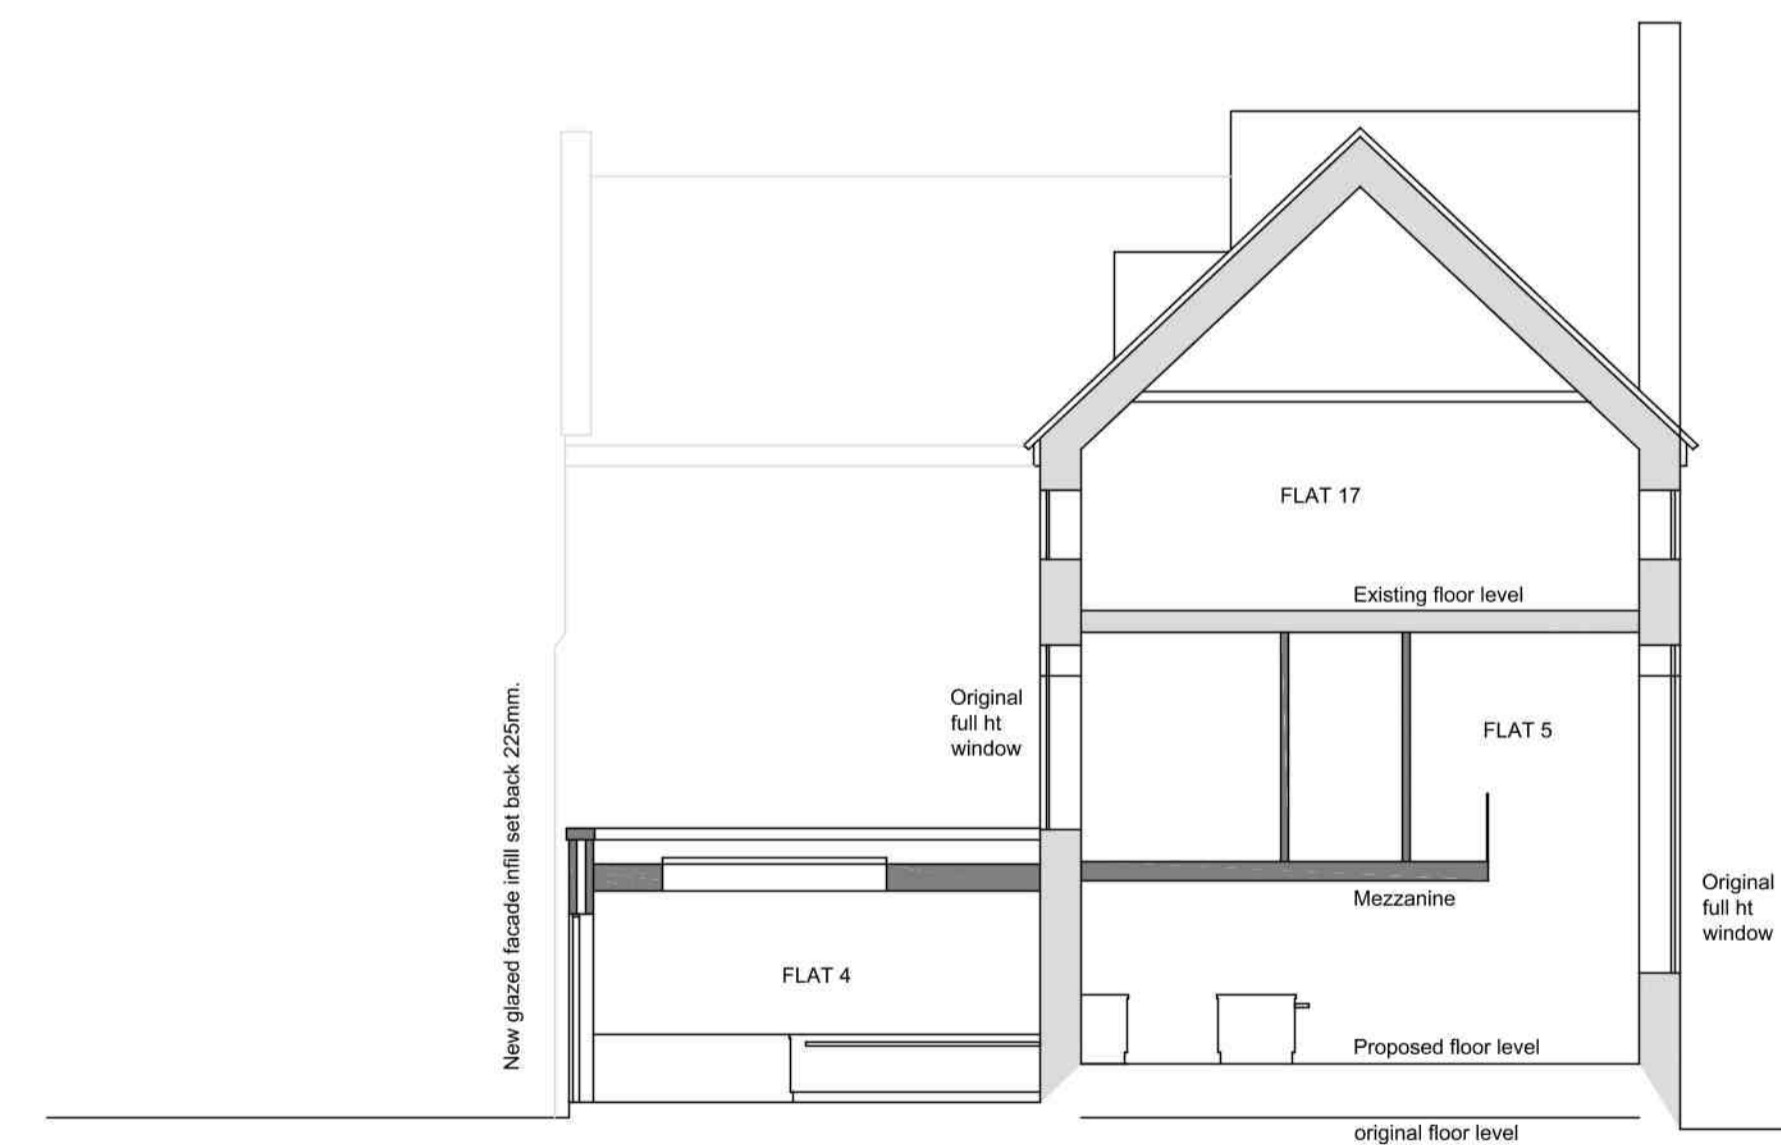

SECTION THROUGH EXISTING BUILDING

30.000m AOD  
Elevation 1

Revision	Date	Description

Status	PLANNING
--------	----------



design studio  
priestfield stadium gillingham kent ME7 4DD  
tel 01634 304700 fax 01634 850986  
e mail: markcarter.design@virgin.net

Client  
WILDWOOD DEVELOPMENTS

Drawing Title  
PROPOSED ELEVATIONS  
(TWO OF TWO SHEETS)

Project Title  
FORMER ADULT EDUCATION CENTRE  
BUILDING

Scale	Date	Drawn
1:100	JAN 20	MC

Drawing No	Rev
3229 - 012	A

