



This drawing is the sole copyright of BWP and is issued on the terms that it will not be reproduced or copied in whole or part nor will any information be furnished from it without written authority. BWP is the trading style of Bellamy Wallace Partnership LLP.

THIS DRAWING IS TO BE READ IN CONJUNCTION WITH ALL THE ENGINEER'S AND OTHER SPECIALISTS DRAWINGS AND SPECIFICATIONS.


DO NOT SCALE THIS DRAWING. WRITTEN DIMENSIONS ONLY SHALL BE USED. ANY DISCREPANCIES MUST BE REPORTED TO THE ARCHITECT / ENGINEER.

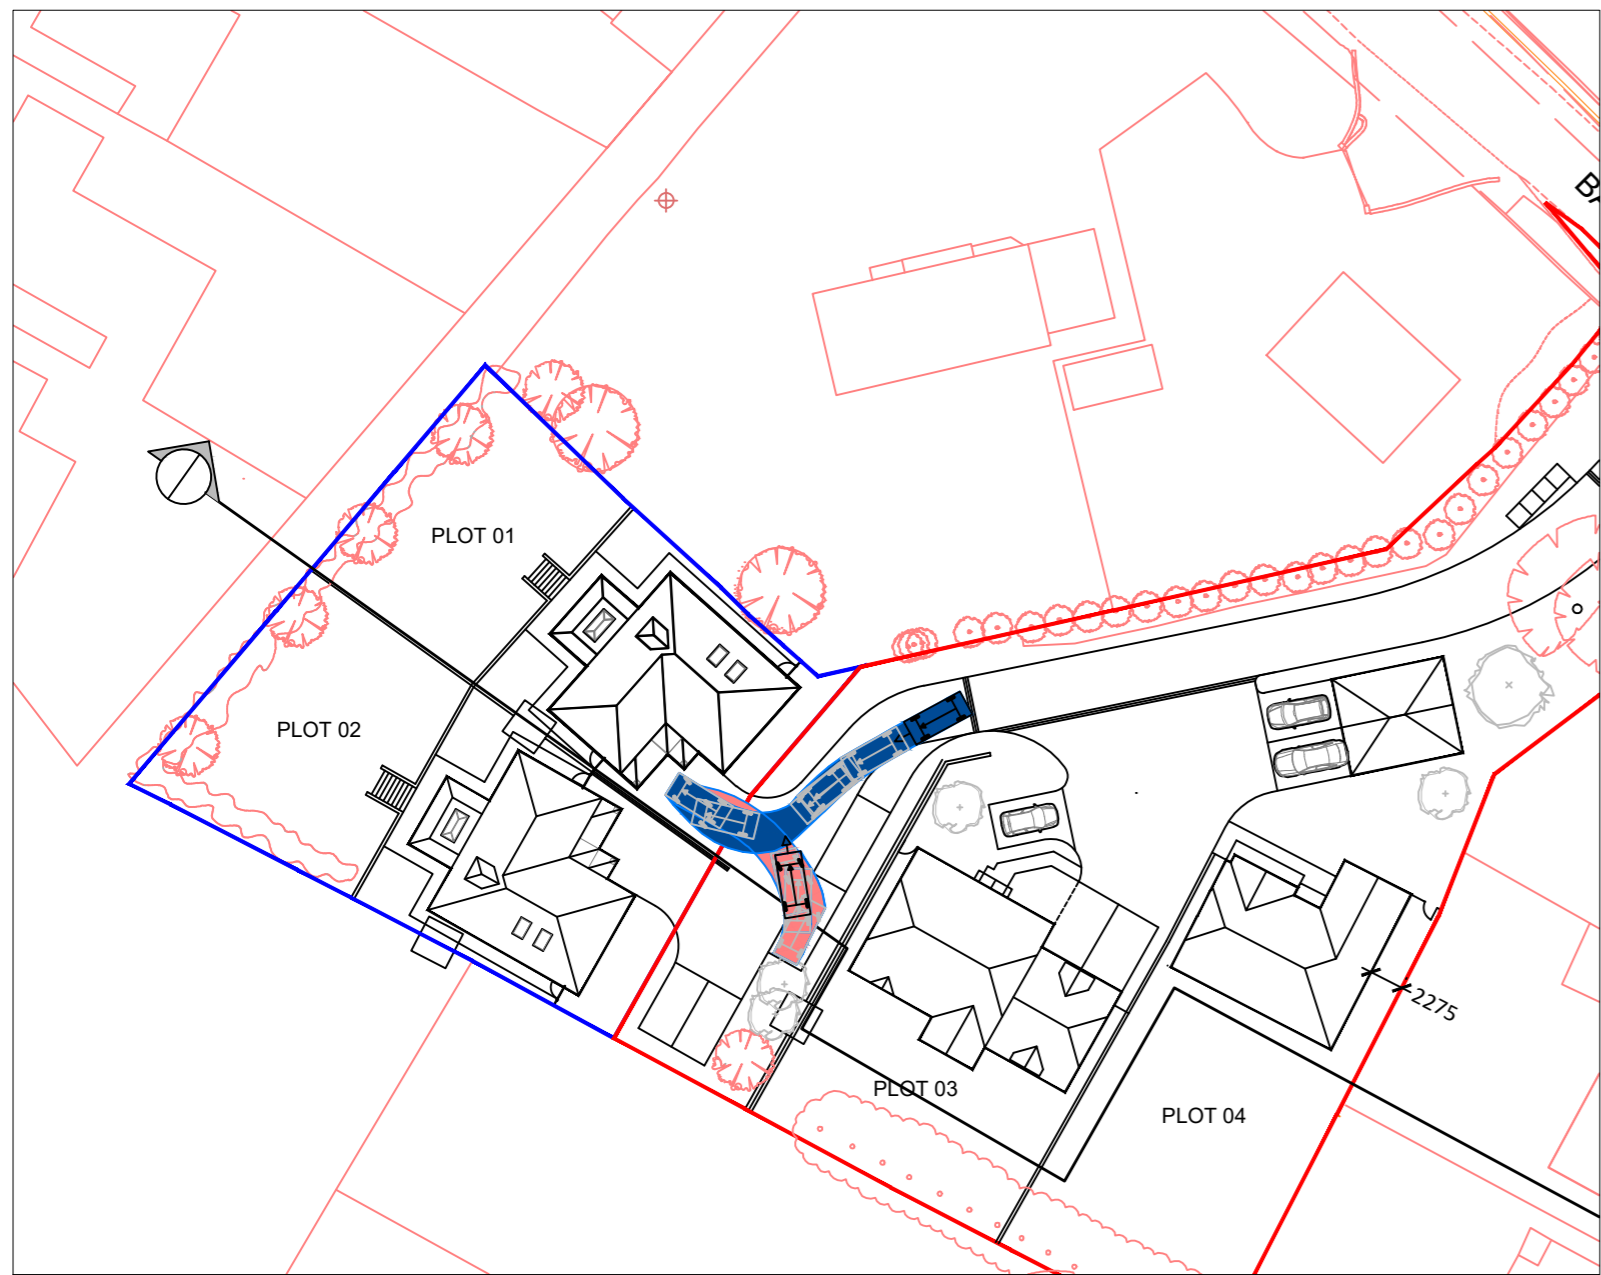


PARKING PLOT 1

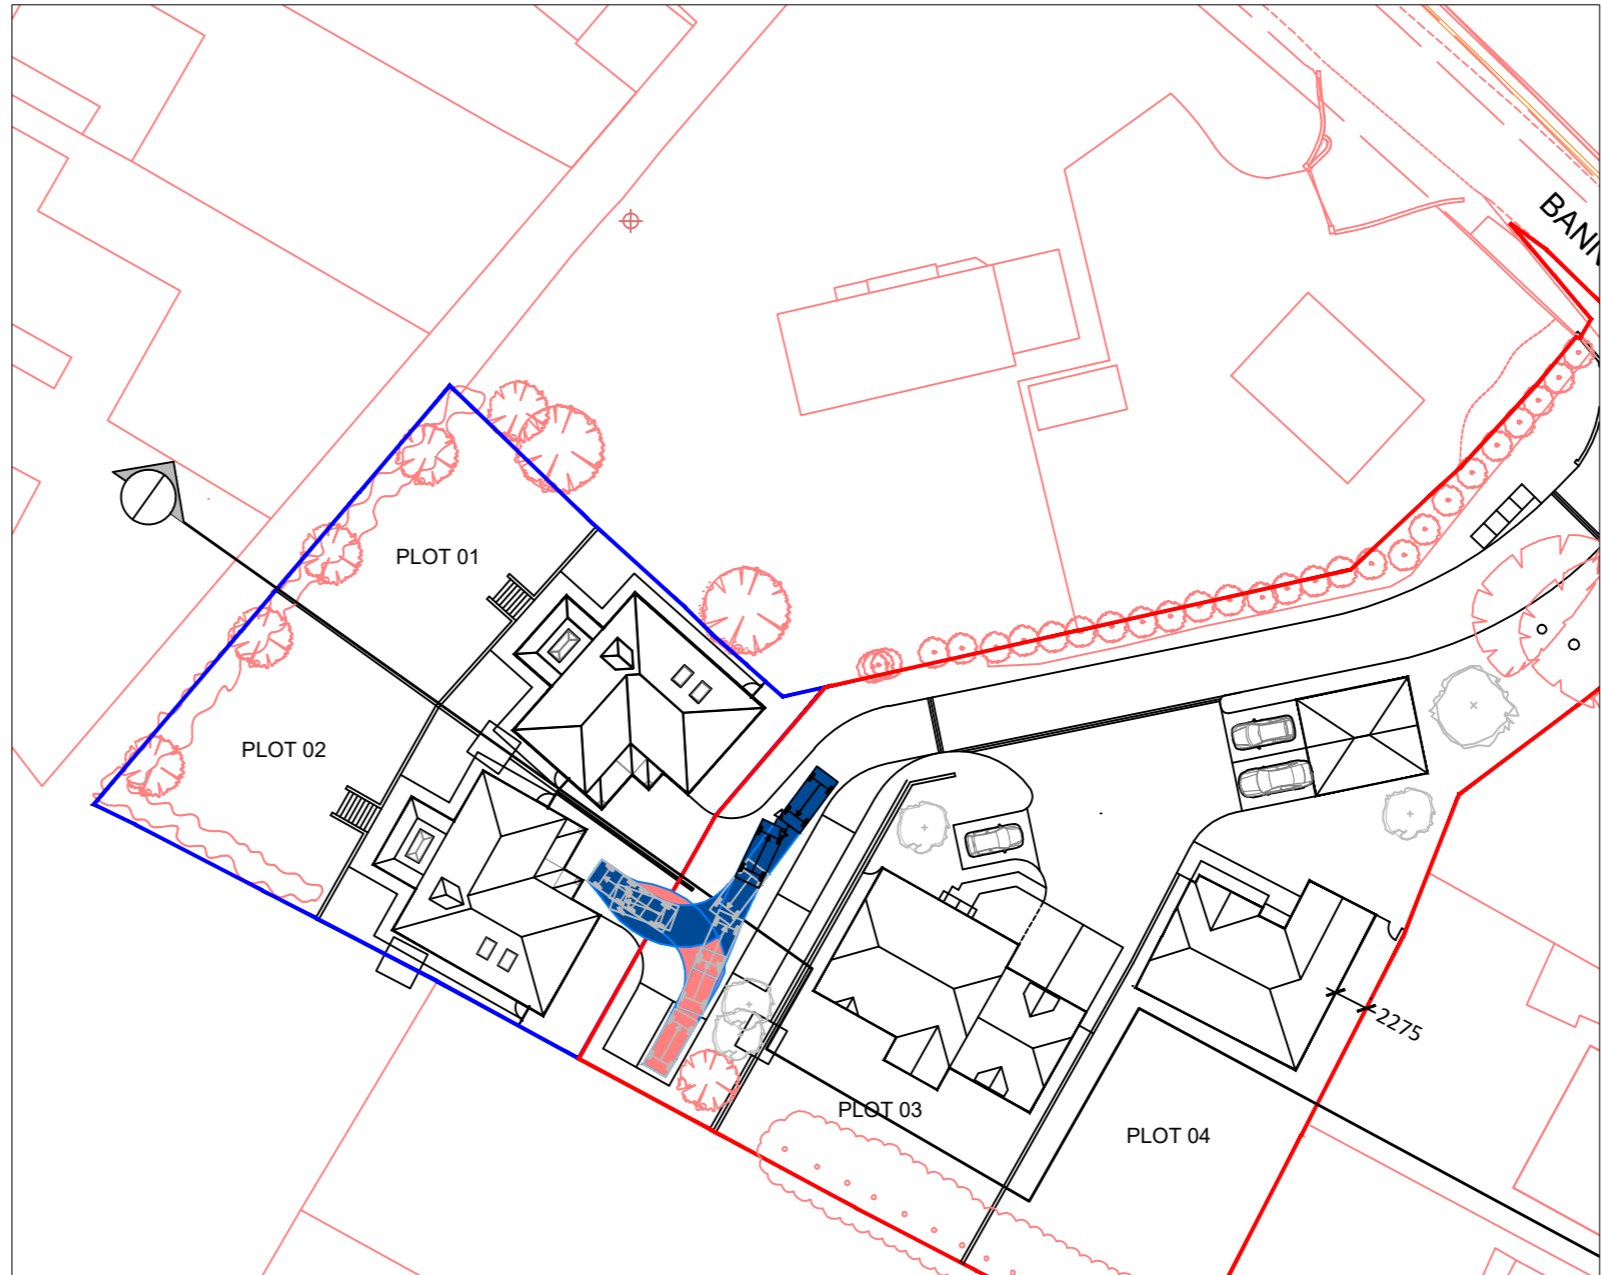

PARKING PLOT 2

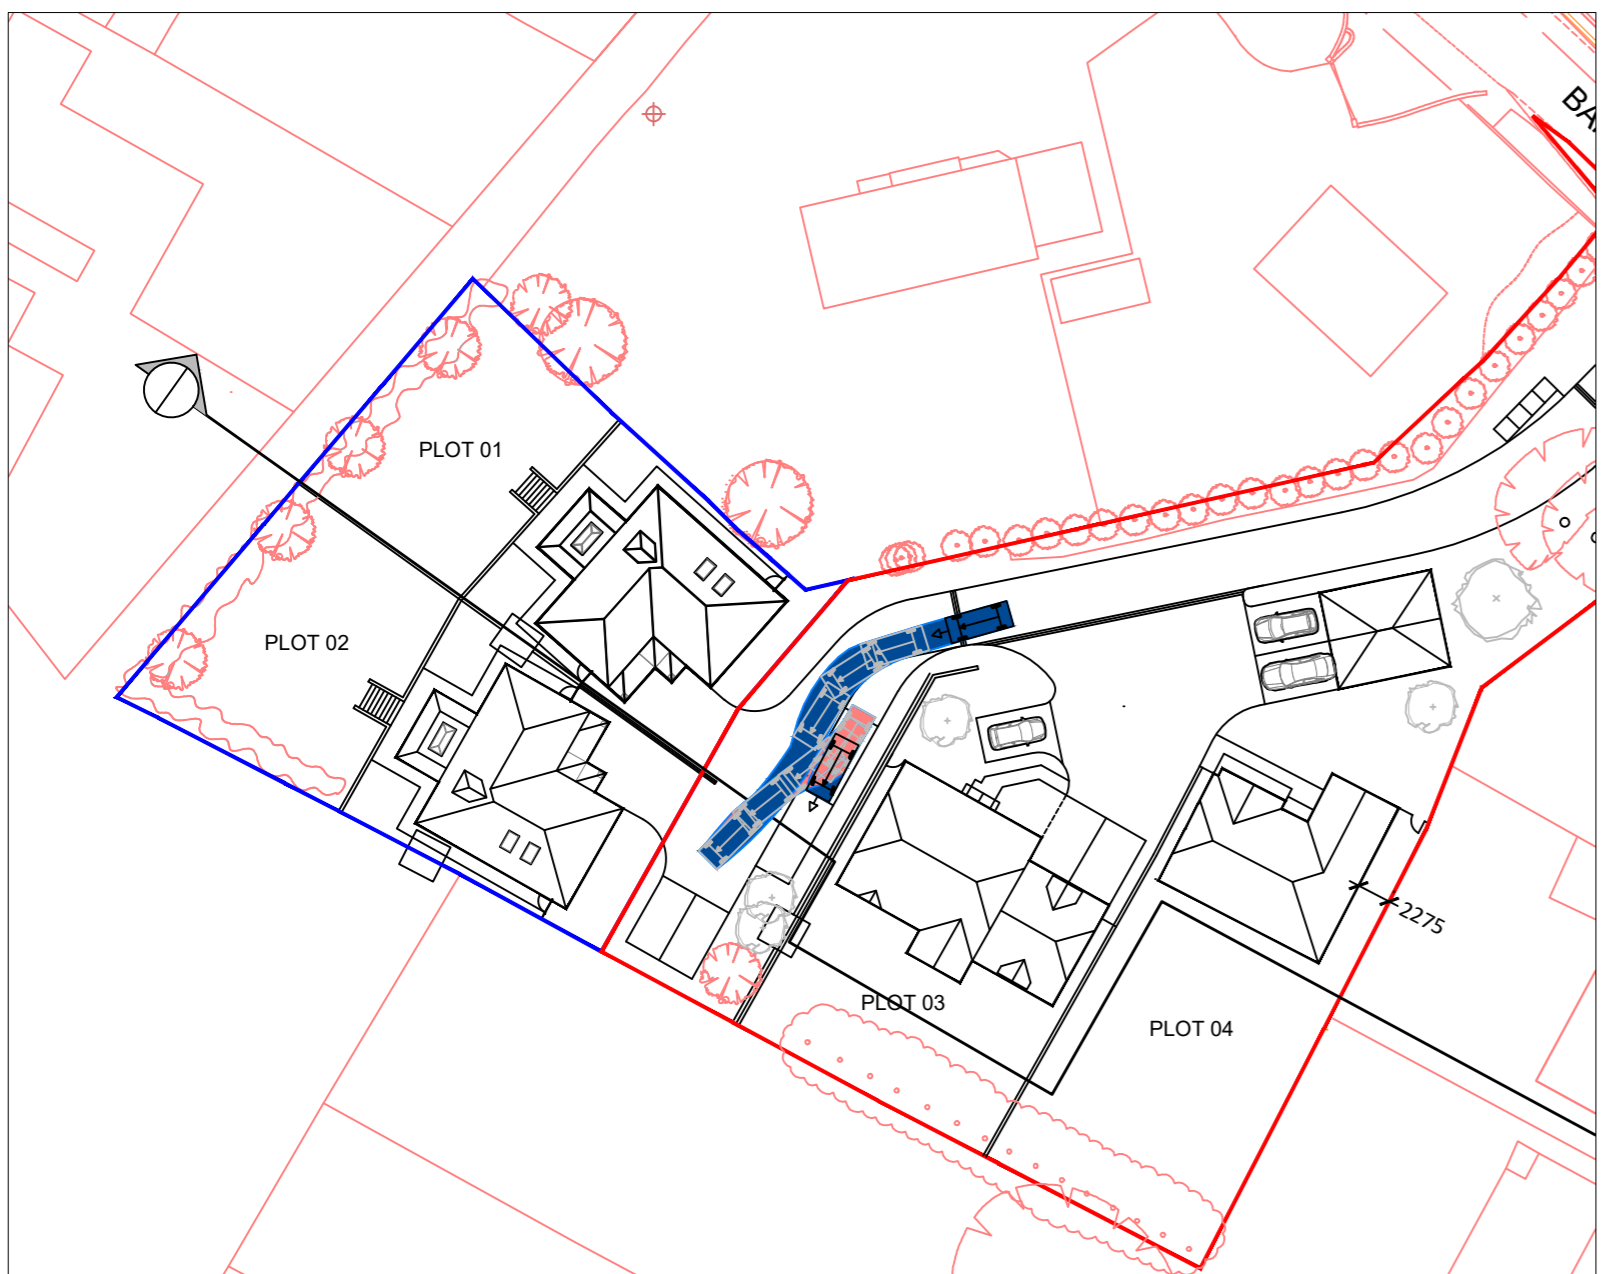


PARKING PLOT 1

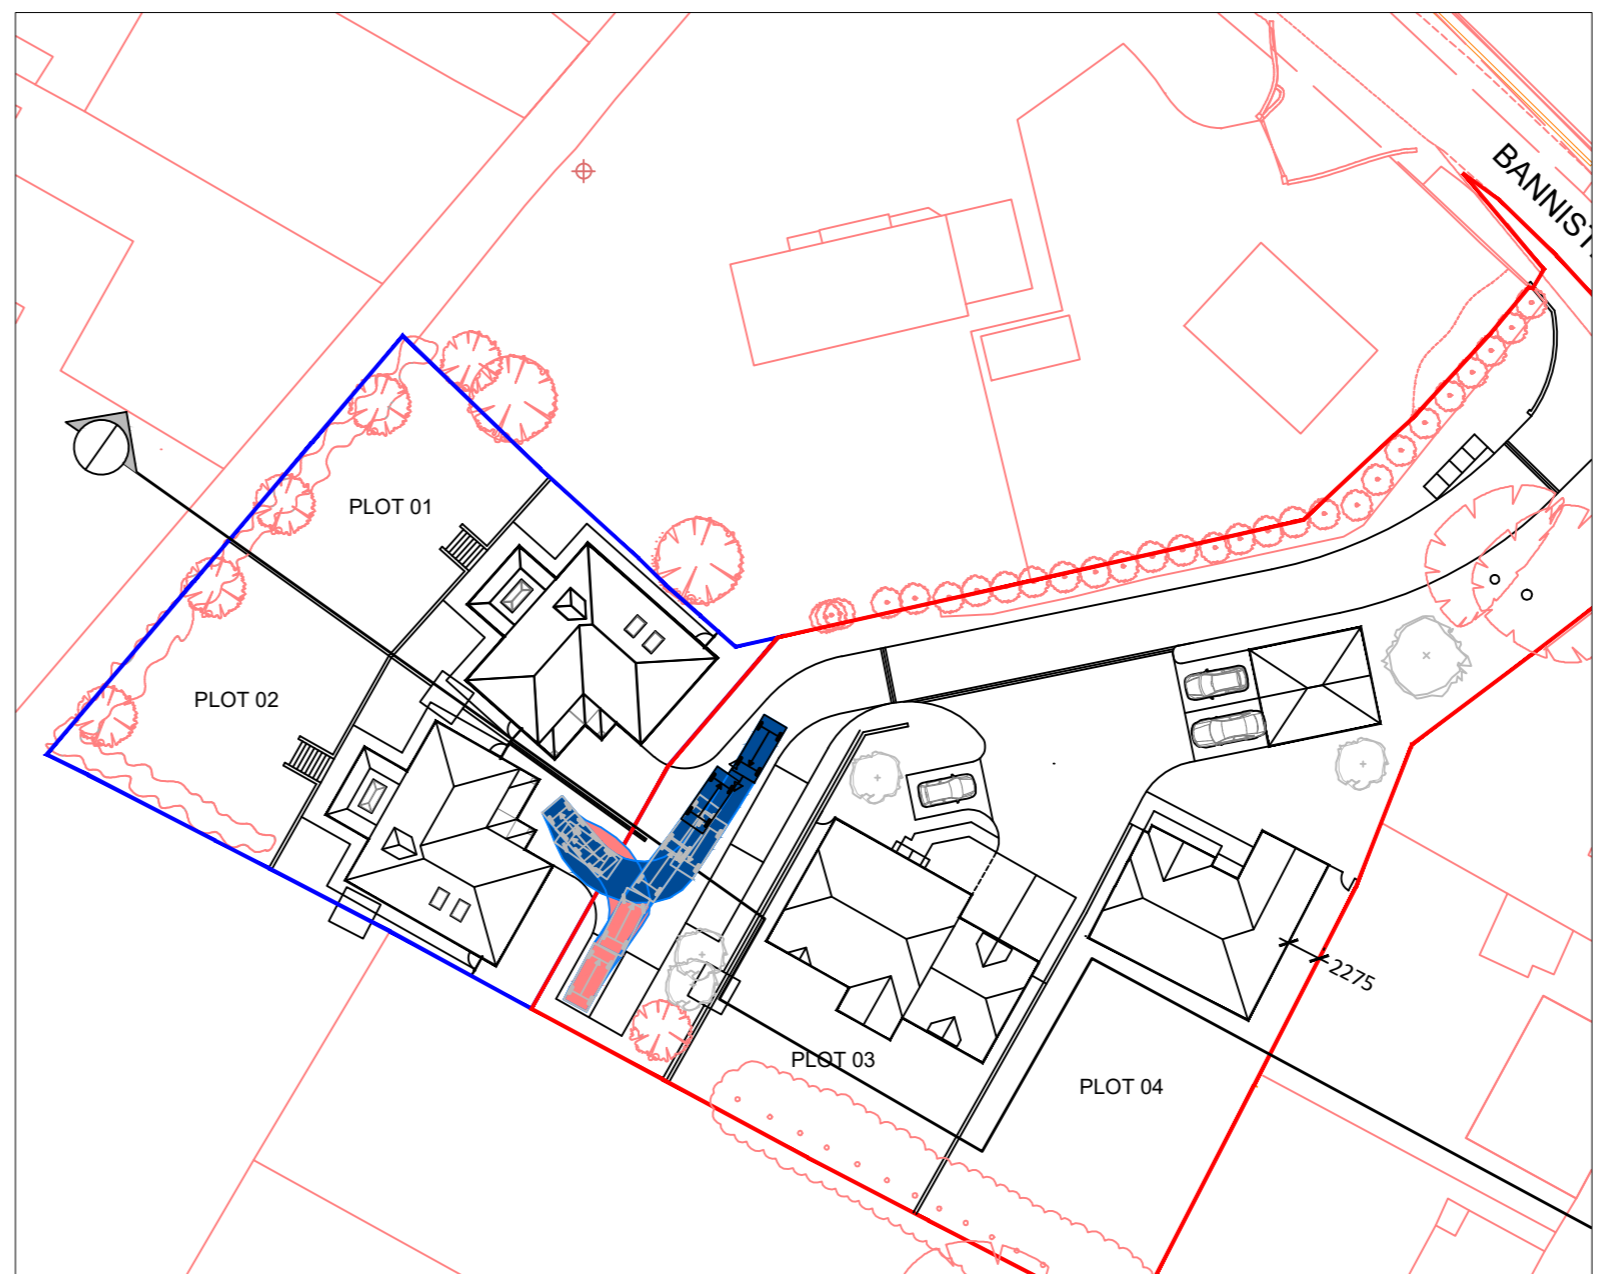

PARKING PLOT 2

KEY

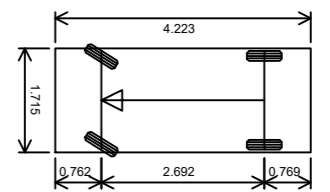

Vehicle name	Private Car
Description	Design Bulletin 32
Overall length (m)	4.223
Overall width (m)	1.715
Maximum track width (m)	1.629
Kerb to kerb radius (m)	5.780

PRELIMINARY ISSUE

P01	01.12.21	PRELIMINARY ISSUE
Rev.	Date	Description

BWP
Bellamy Wallace Partnership
Consulting Structural Engineers

Grange House
Bearsted Green Business Centre
The Green, Bearsted, Maidstone
Kent, ME14 4DZ

E-mail: kent@bwp-eng.co.uk Tel. 01622 630675

Client: ASHBYRNE HOMES Ltd
Job: GREYSTONE BANNISTER HILL
BORDEN SITTINGBOURNE
KENT ME9 8HU
Title: PRIVATE CAR
VEHICLE TRACKING

Scale @ A2 - 1:500 Drawn by: AM
Date: DEC 2021 Checked by:

Project	Originator	Zone	Level	Type	Displ.	Drawing No.	Rev.
K2149	-BWP-XX-XX-DR	-C-0601	-P01				