



This drawing is the sole copyright of BWP and is issued on the terms that it will not be reproduced or copied in whole or part nor will any information be furnished from it without written authority. BWP is the trading name of Bellamy Wallace Partnership LLP.

THIS DRAWING IS TO BE READ IN CONJUNCTION WITH ALL THE ENGINEER'S AND OTHER SPECIALISTS DRAWINGS AND SPECIFICATIONS.

DO NOT SCALE THIS DRAWING. WRITTEN DIMENSIONS ONLY SHALL BE USED. ANY DISCREPANCIES MUST BE REPORTED TO THE ARCHITECT / ENGINEER.

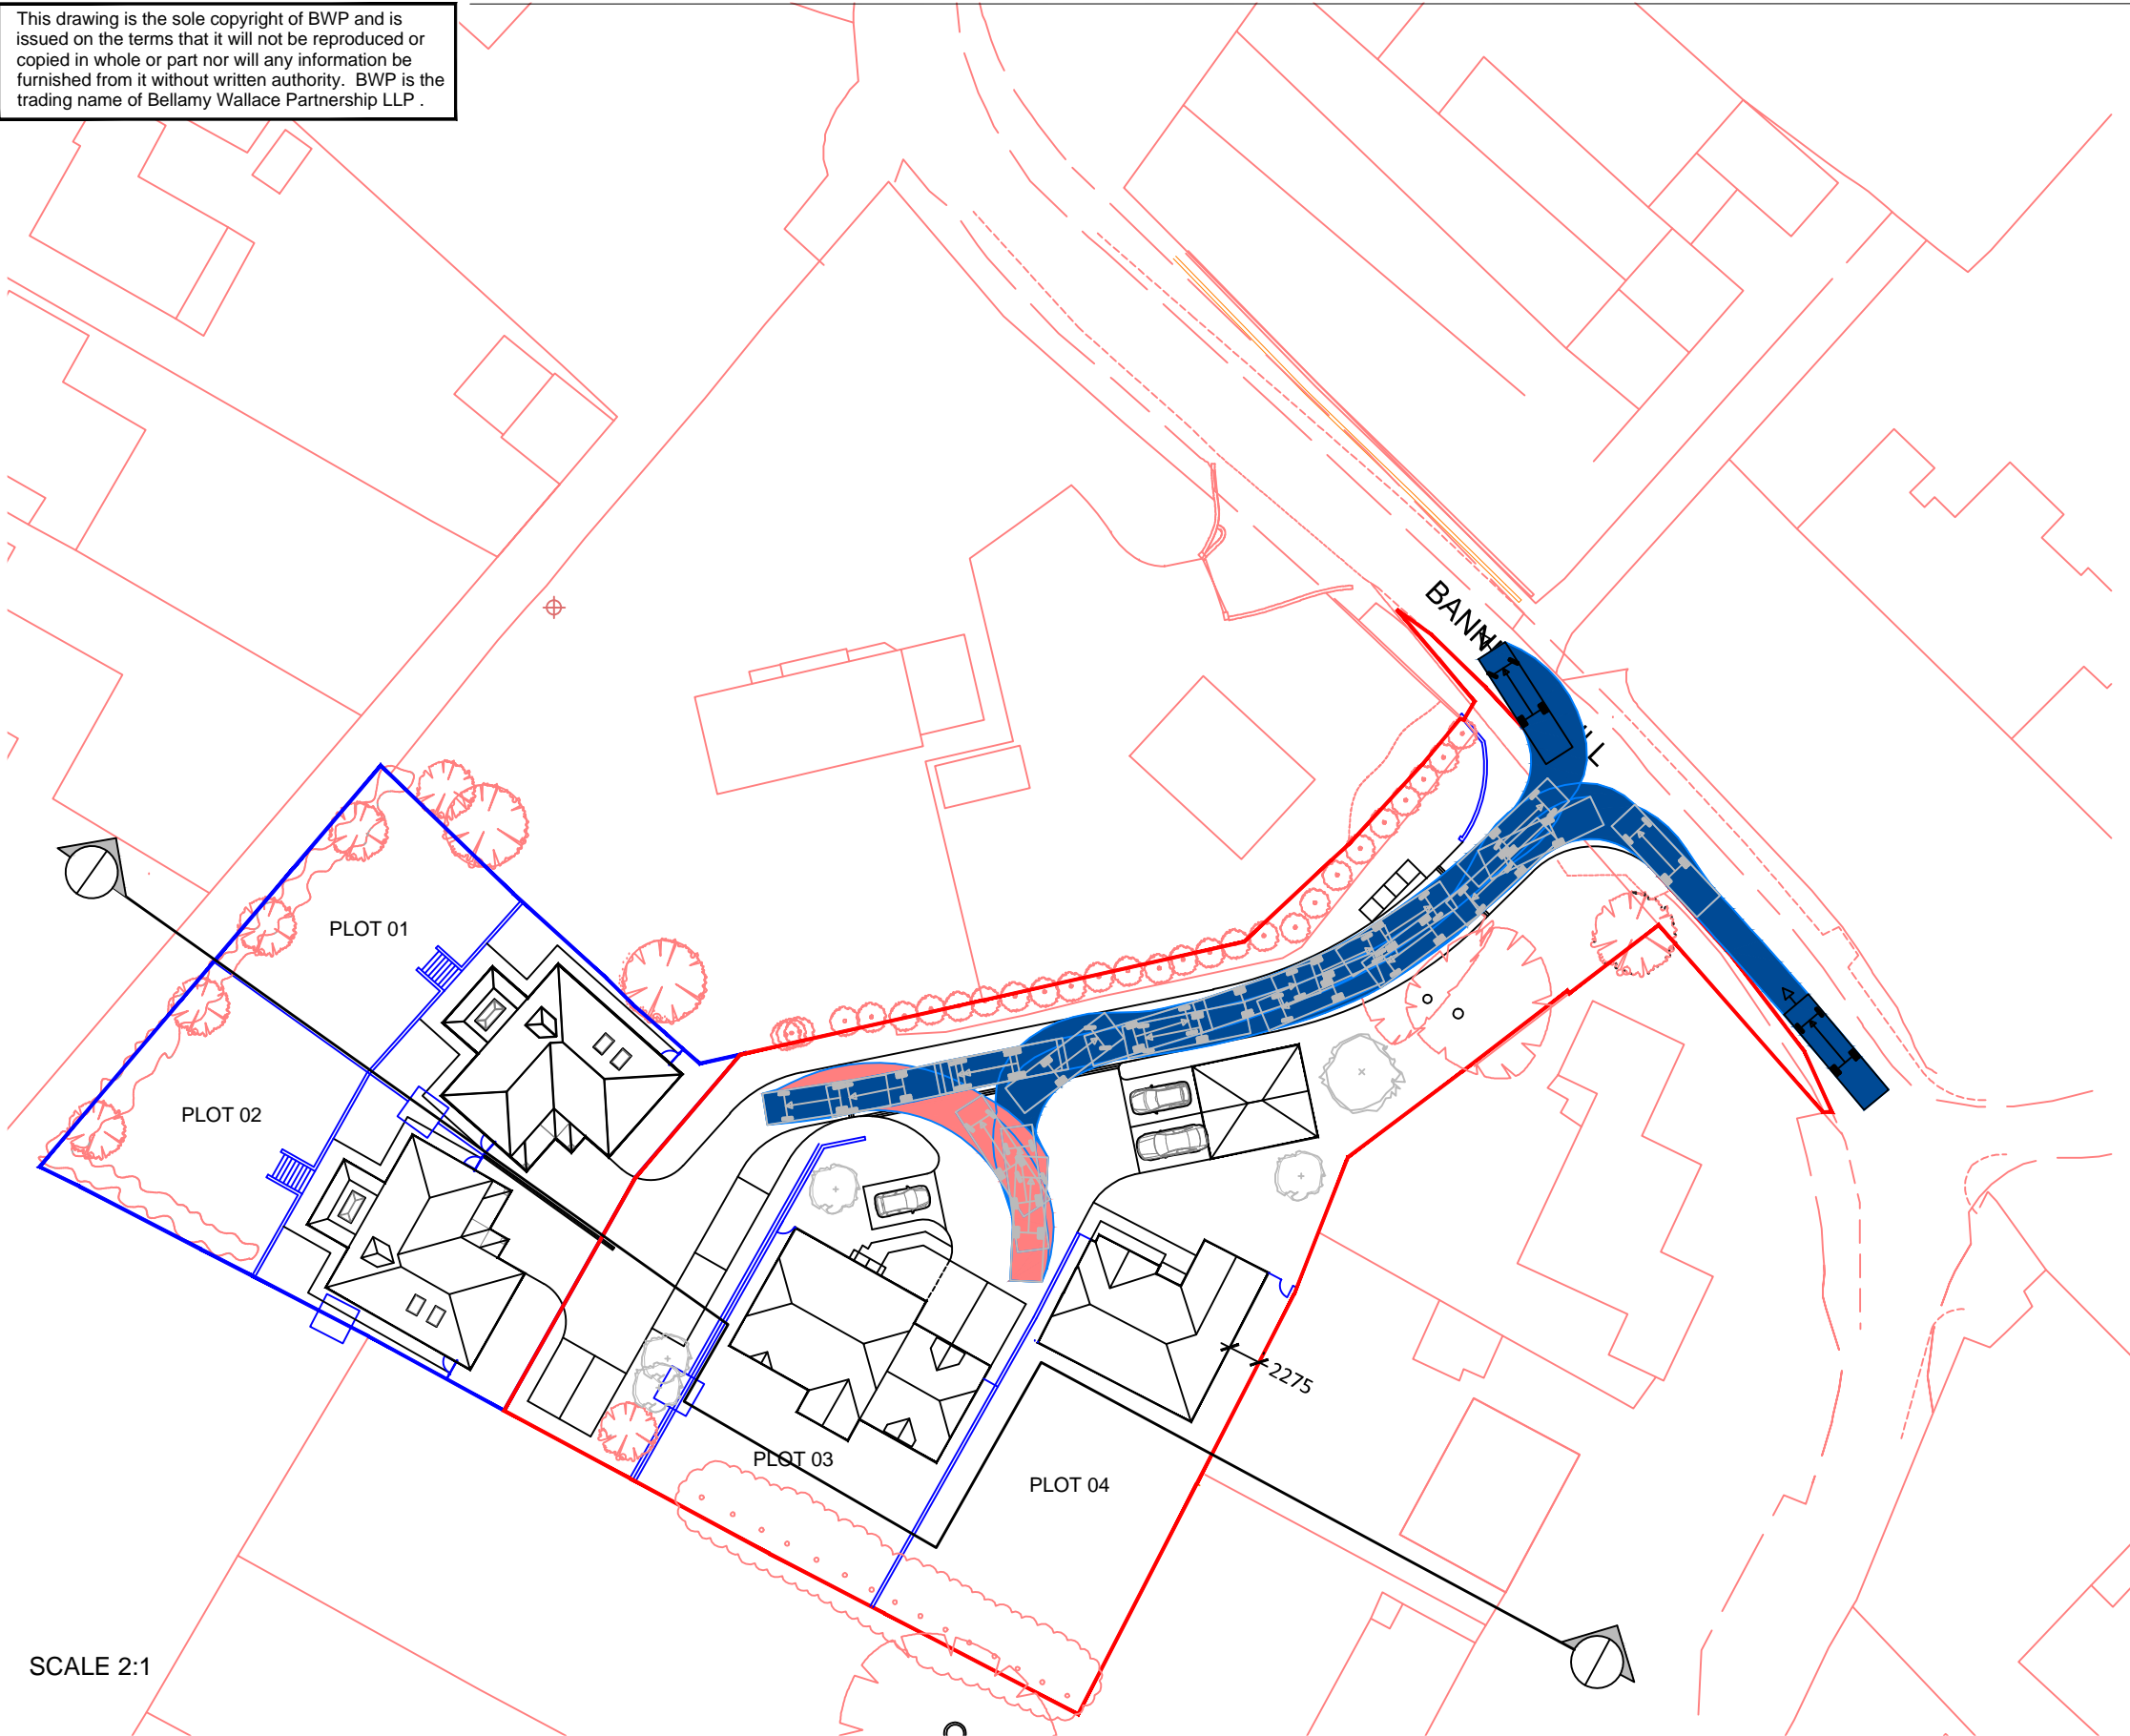

KEY

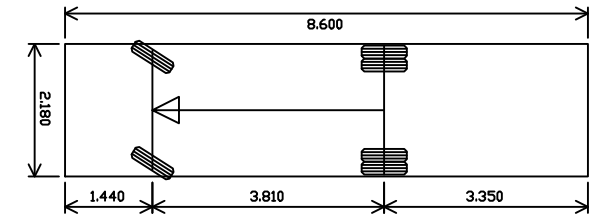


Vehicle name	Fire Appliance
Description	Design Bulletin 32
Overall length (m)	8.600
Overall width (m)	2.180
Maximum track width (m)	2.121
Kerb to kerb radius (m)	7.910

SCALE 8:1

SCALE 2:1

PRELIMINARY ISSUE



Bellamy Wallace Partnership
Consulting Structural Engineers

Grange House
Bearsted Green Business Centre
The Green, Bearsted, Maidstone
Kent ME14 4DZ

E-mail: kent@bwp-eng.co.uk

Tel. 01622 630675

Client: ASHBYRNE HOMES Ltd

Job: GREYSTONE BANNISTER HILL
BORDEN SITTINGBOURNE
KENT ME9 8HU

Title: FIRE TENDER - VEHICLE TRACKING

P01	01.12.21	PRELIMINARY ISSUE
Rev	Date	Description
Scale @ A3 - 1:500		Drawn by: AM
Date: DEC 2021		Checked by:
Project	Originator	Zone
Level	Type	Displ.
Drawing No.	Rev.	
K2149 -BWP-XX-XX-DR -C-0600 -P01		