


#### **Section A-A**1:100

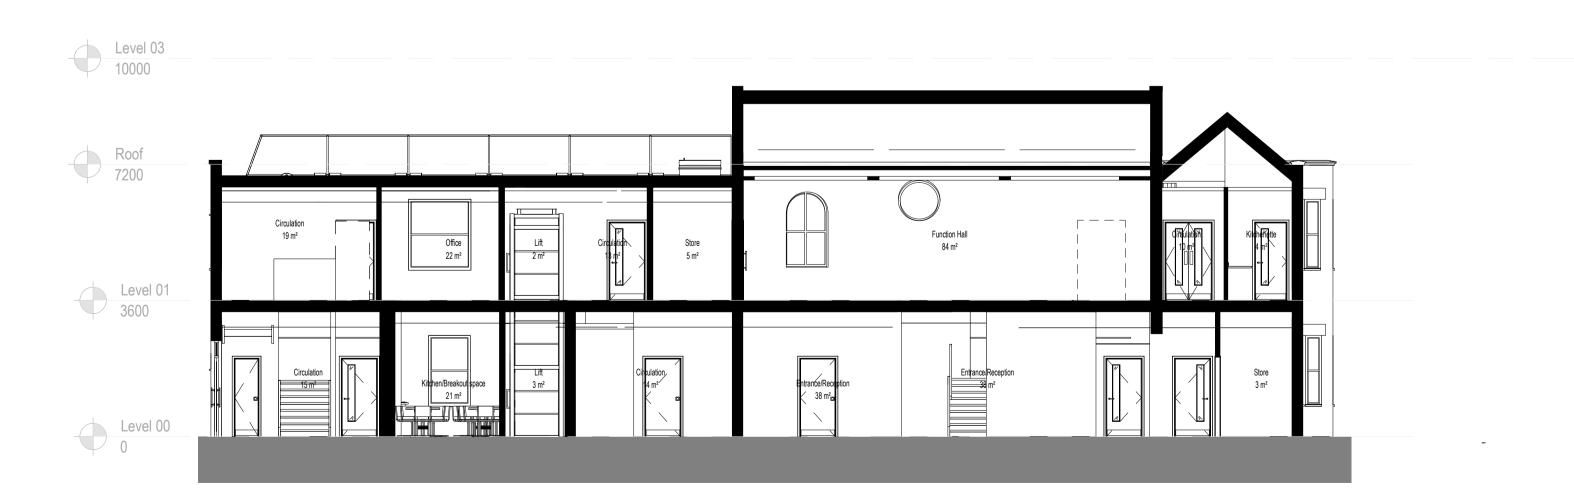

## **Section B-B**1:100



## **Section C-C**1:100

#### CO-ORDINATION NOTE:

The information on this drawing is still subject to the final co-ordination of structure / sub-structure, M&E, FF&E and kitchen design and to review with the Building Control Body and the Fire Specialists.

It is also subject to more detailed information to be provided by means of specialist surveys, to depict a better picture of the existing and the works required. Results are awaited from the following surveys:
- building condition survey


measured surveyintrusive structural survey


- damp survey
- asbestos survey

- drainage CCTV

Refer to Architect's schedule of works and specifications for more details regarding the works on the individual elements.

Refer to M&E engineer for works on existing services and installation of new mechanical and electrical fixtures.

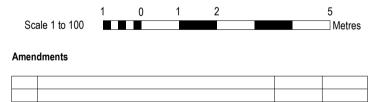

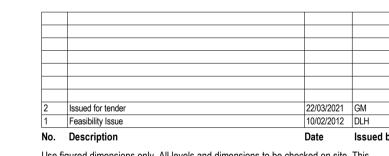

Use figured dimensions only. All levels and dimensions to be checked on site. This drawing is to be read in conjunction with all other relevant drawings and specifications. © Noviun Limited All rights reserved

# NOVIUN ARCHITECTS

Corn Exchange Baffins Lane Chichester PO19 1BF

T 01243 558750

info@noviun.com www.noviun.com

Project Name: Masters House

Dwg Reference:
Proposed GA Sections

Checked: Checker

Project Issue Date: March 2021 Scale: 1:100@A1

Project: Originator: Volume: Level: Type: Role: Number: Z0513 - NOV - V1 - ZZ - DR - A - 05000

Suitability Description:

Issued for Tender Revision: Revision Description: P0.2 INFORMATION

Orig Paper Size: Noviun Job No: **Z0513**