

© THIS DRAWING IS THE COPYRIGHT OF COUNTRY HOUSE HOMES LTD. & MUST NOT BE REPRODUCED IN PART OR WHOLE WITHOUT CONSENT.
 THIS DRAWING MUST NOT BE SCALED.
 ALL DIMENSIONS MUST BE CHECKED ON SITE/WORKSHOP WHERE APPLICABLE PRIOR TO COMMENCING THE WORKS.
 ANY DISCREPANCIES IN THIS DRAWING TO BE REPORTED TO COUNTRY HOUSE HOMES LTD.

KEY

-  EXISTING TREE RETAINED
-  EXISTING TREE REMOVED
-  PROPOSED NEW NATIVE HEDGEROWS & LOW LEVEL LANDSCAPING
-  GRASS / LAWN AREA
-  EXISTING PARKING COURT AND ENTRANCE DRIVEWAY
-  FOOTPATHS & PATIOS IN PERMEABLE SURFACING
-  OUTLINE OF EXISTING BUILDING TO BE REMOVED

A	03/09/21	REVISION ACCOMMODATING PRE-APP FEEDBACK
REV	DATE	DESCRIPTION

QUALITY APPROVED
 DESIGN VERIFIED

TITLE
EXISTING & PROPOSED SITE LAYOUT PLAN

PROJECT
NO.99 THE STREET, NEWNHAM, SITTINGBOURNE, KENT, ME9 0LW

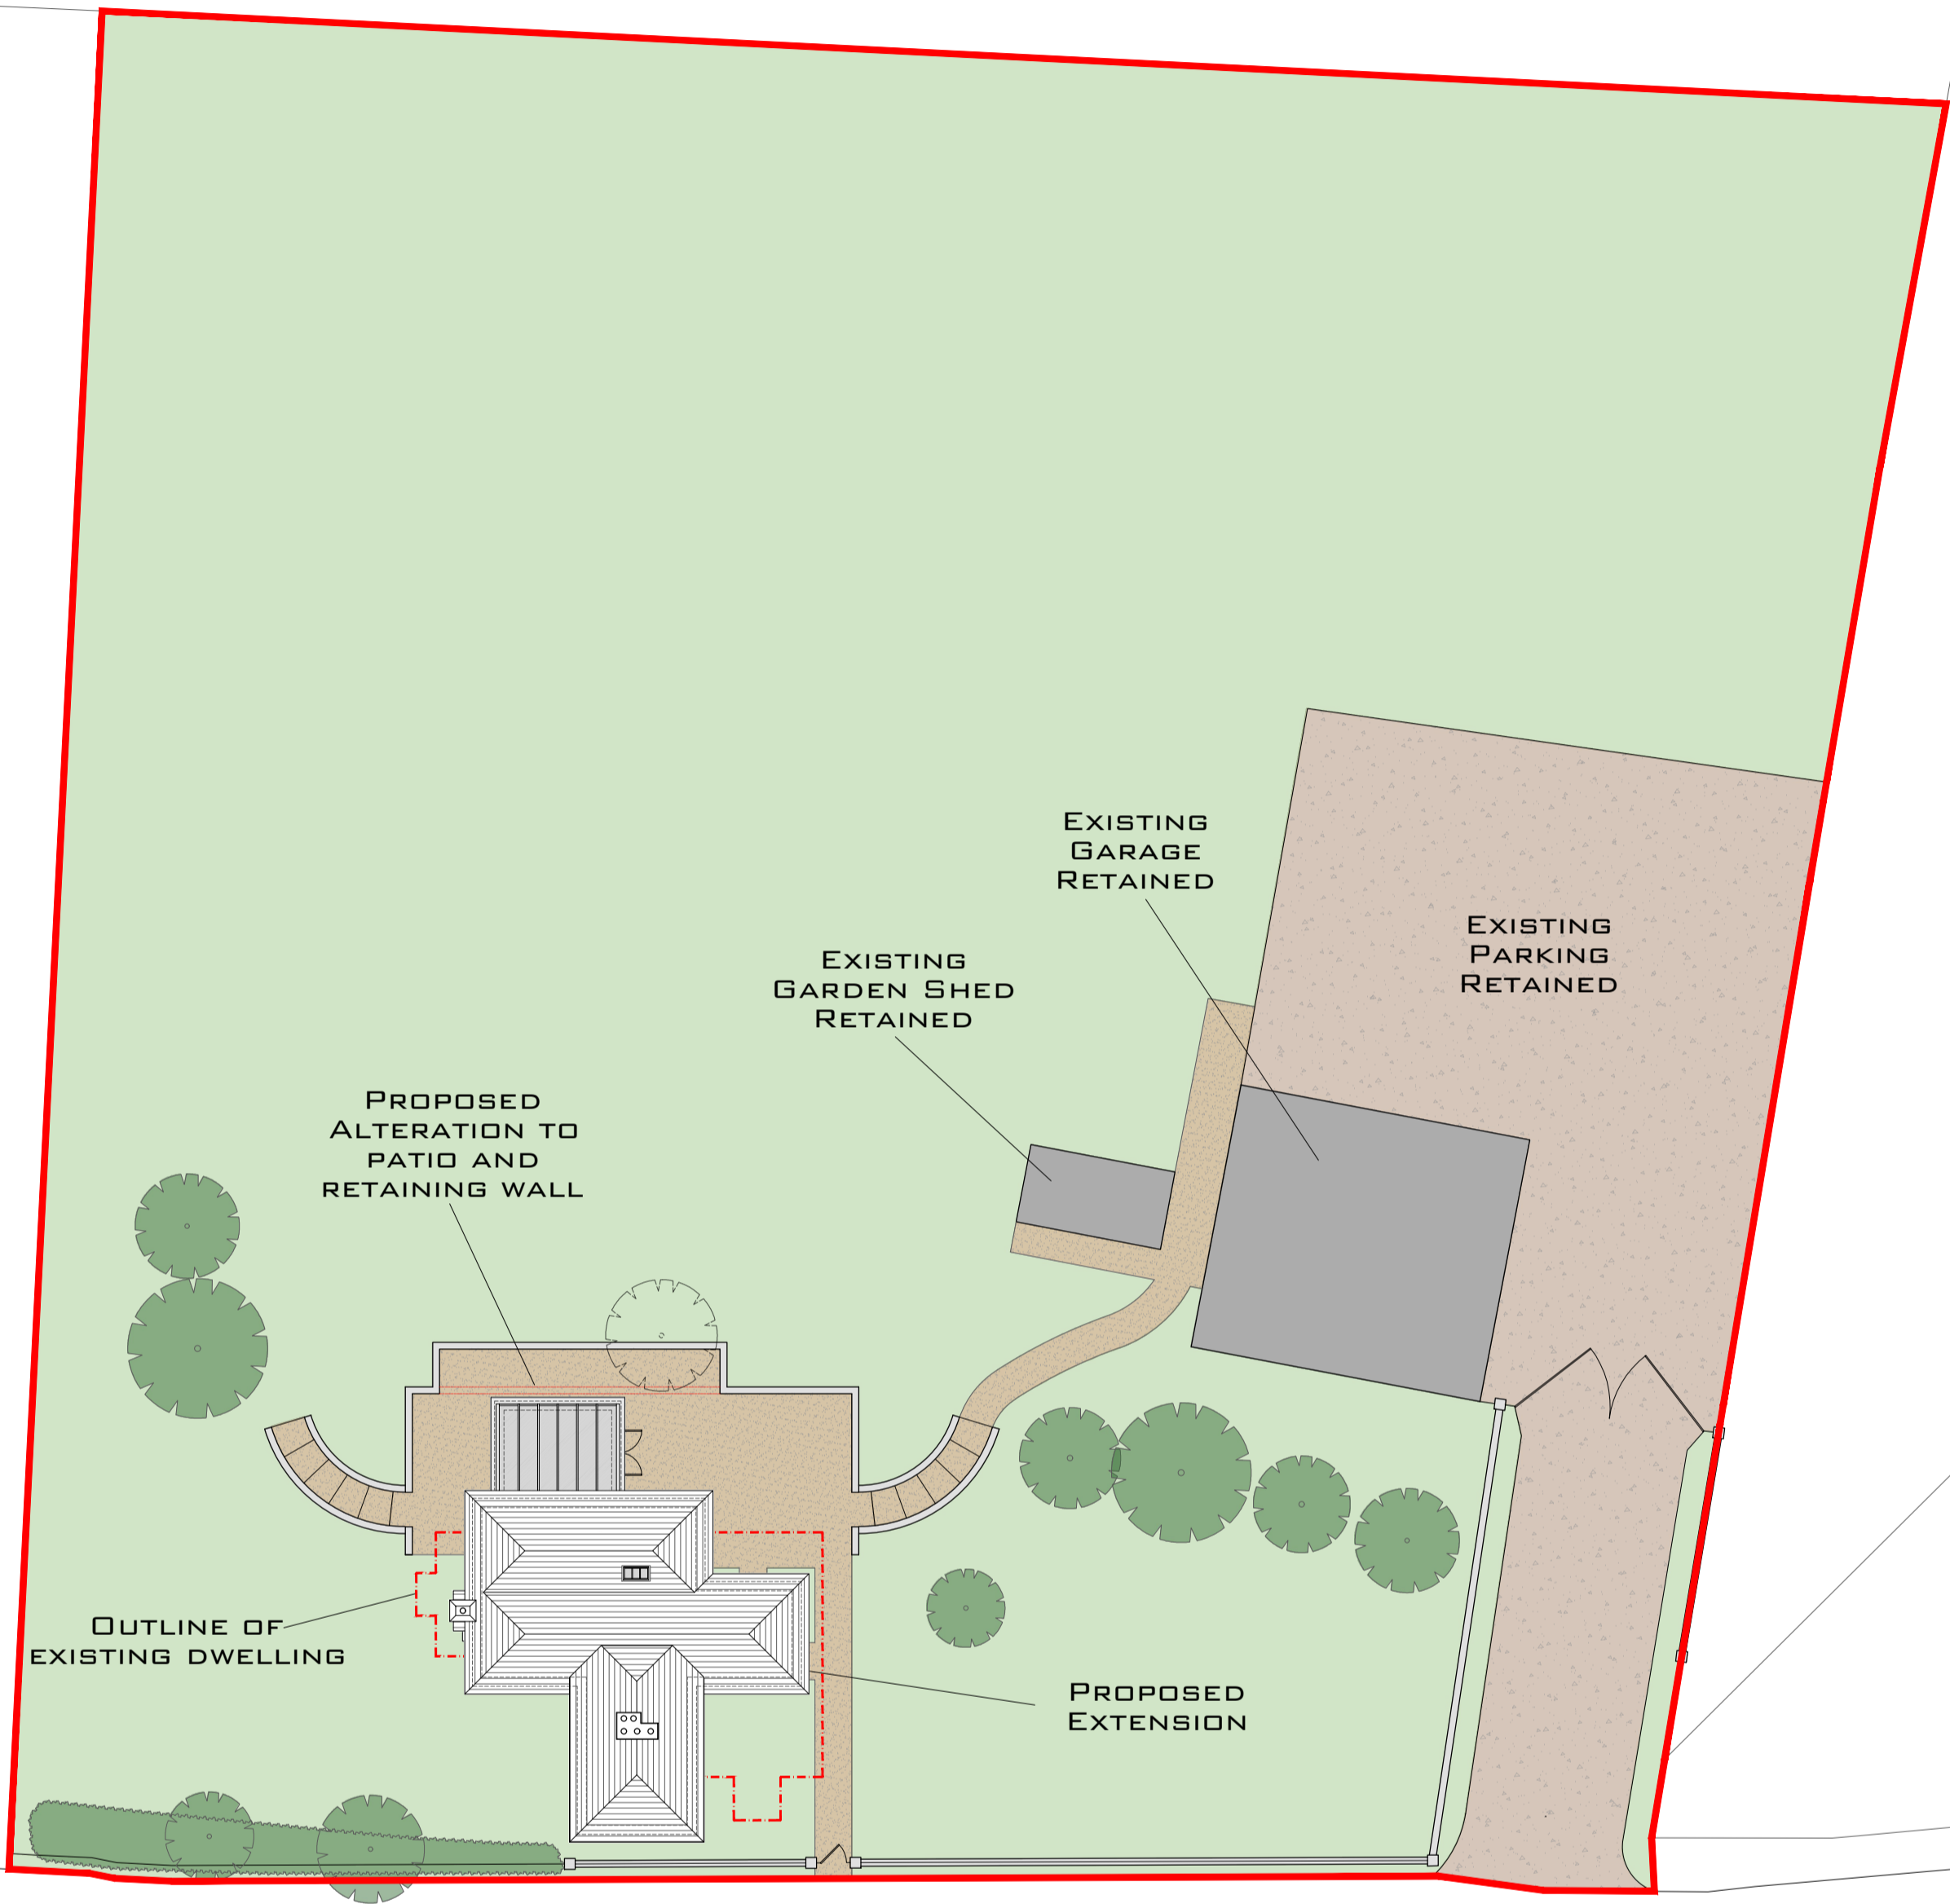
CLIENT
MR & MRS LAWSON



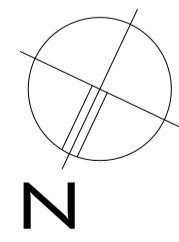
SCALE	DATE	DWG NO.	REV
1:200@A1	SEP21	500/DL/002/A	

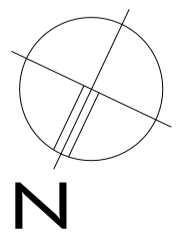


THE STREET



THE STREET

 **EXISTING SITE LAYOUT PLAN - 1:200**

 **PROPOSED SITE LAYOUT PLAN - 1:200**

