



Existing Plot Plan

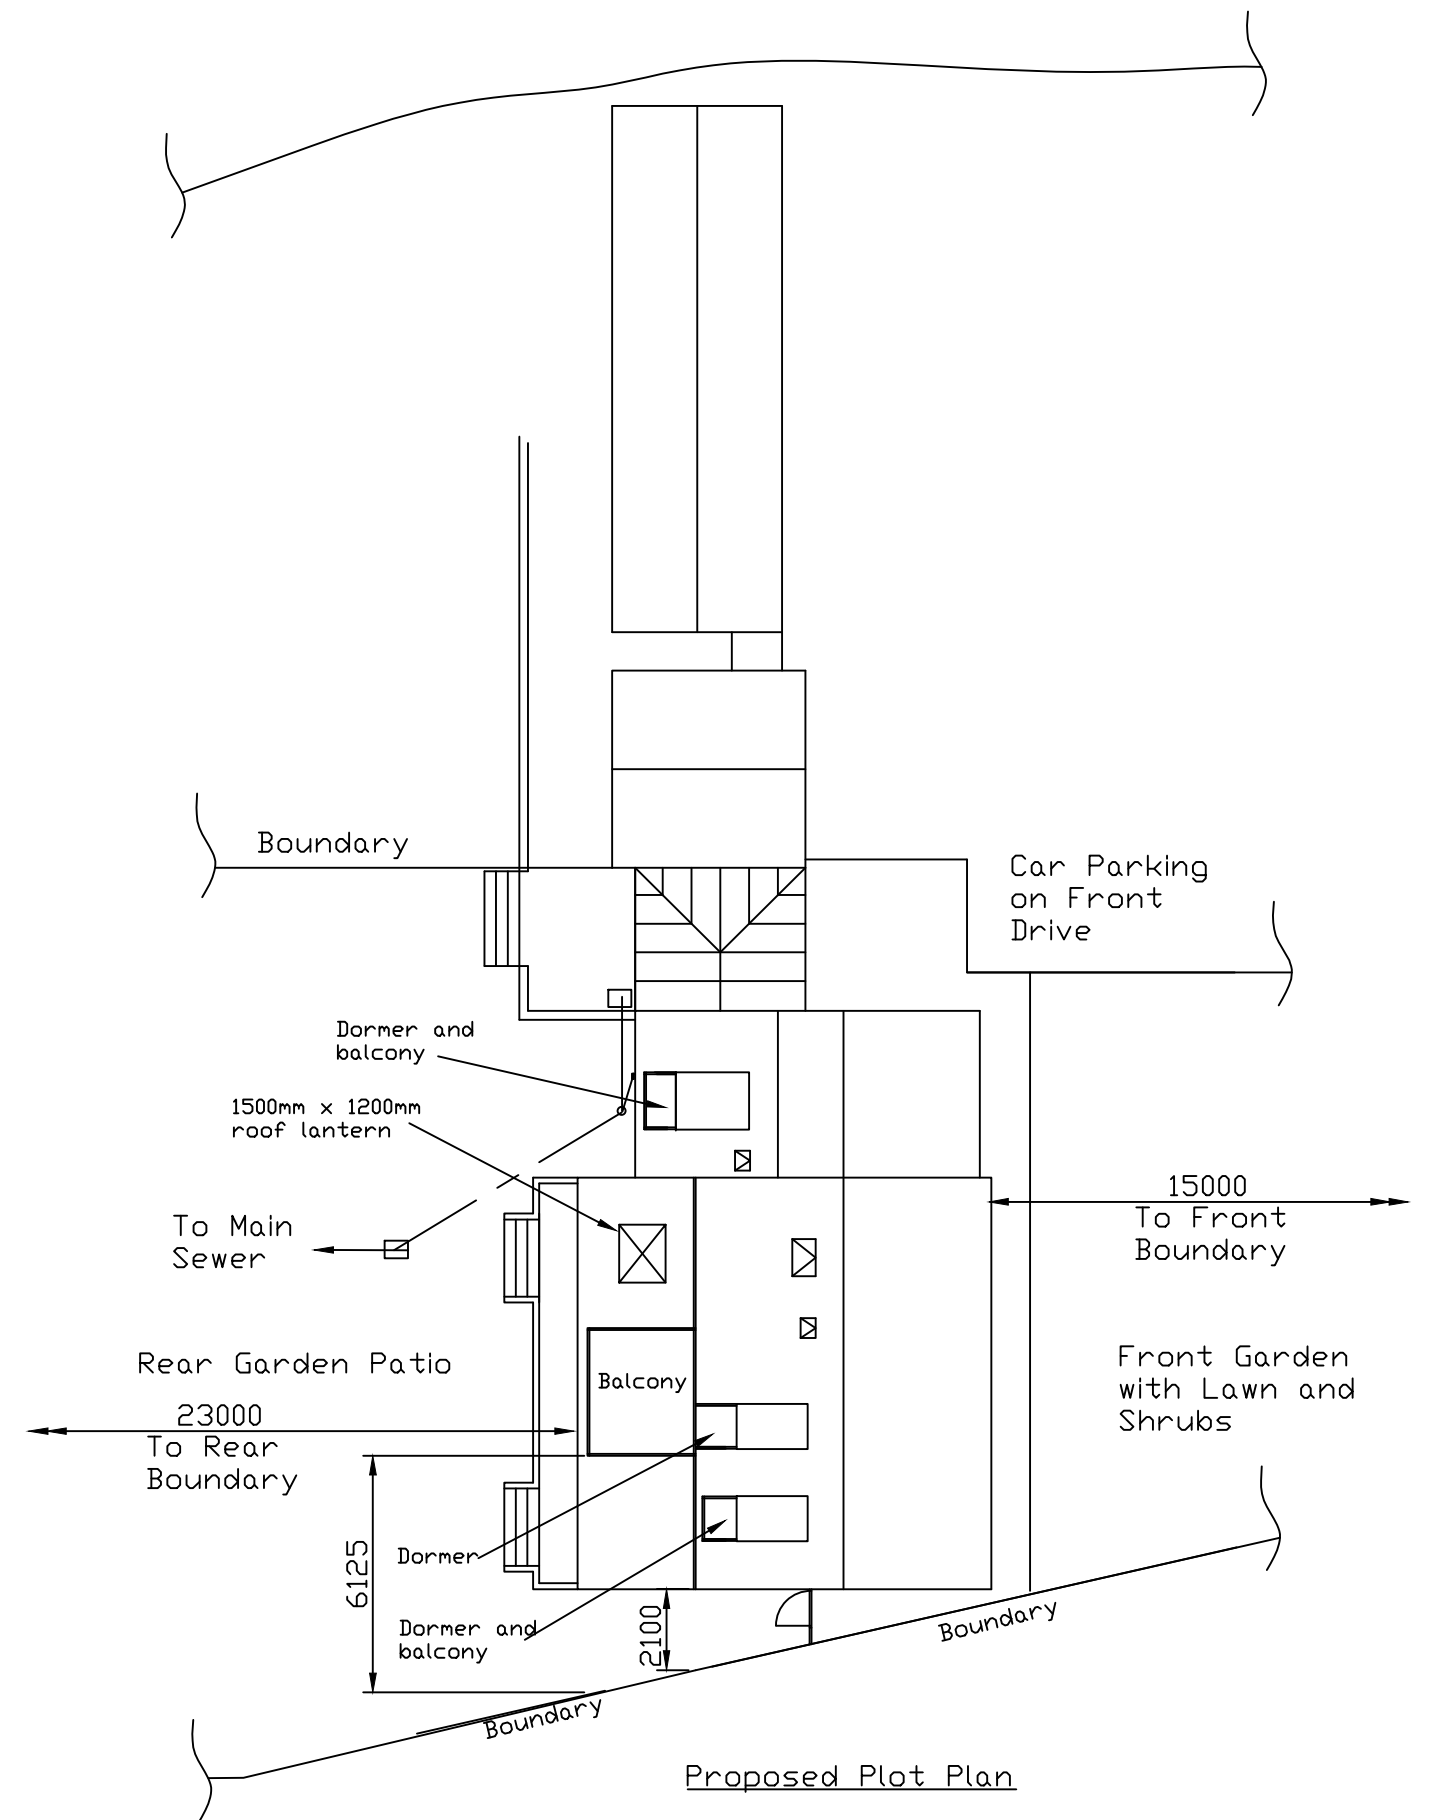

Proposed Plot Plan

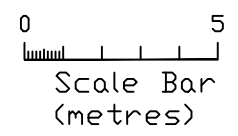

Existing & Proposed Plot Plans

AMENDED

Address:- Gilron, Bell Farm Lane Minster, Isle of Sheppy, ME12 4JA.		
Scale: 1/200	Drawing No: 211016	Rev: 001 (11/10/21)