

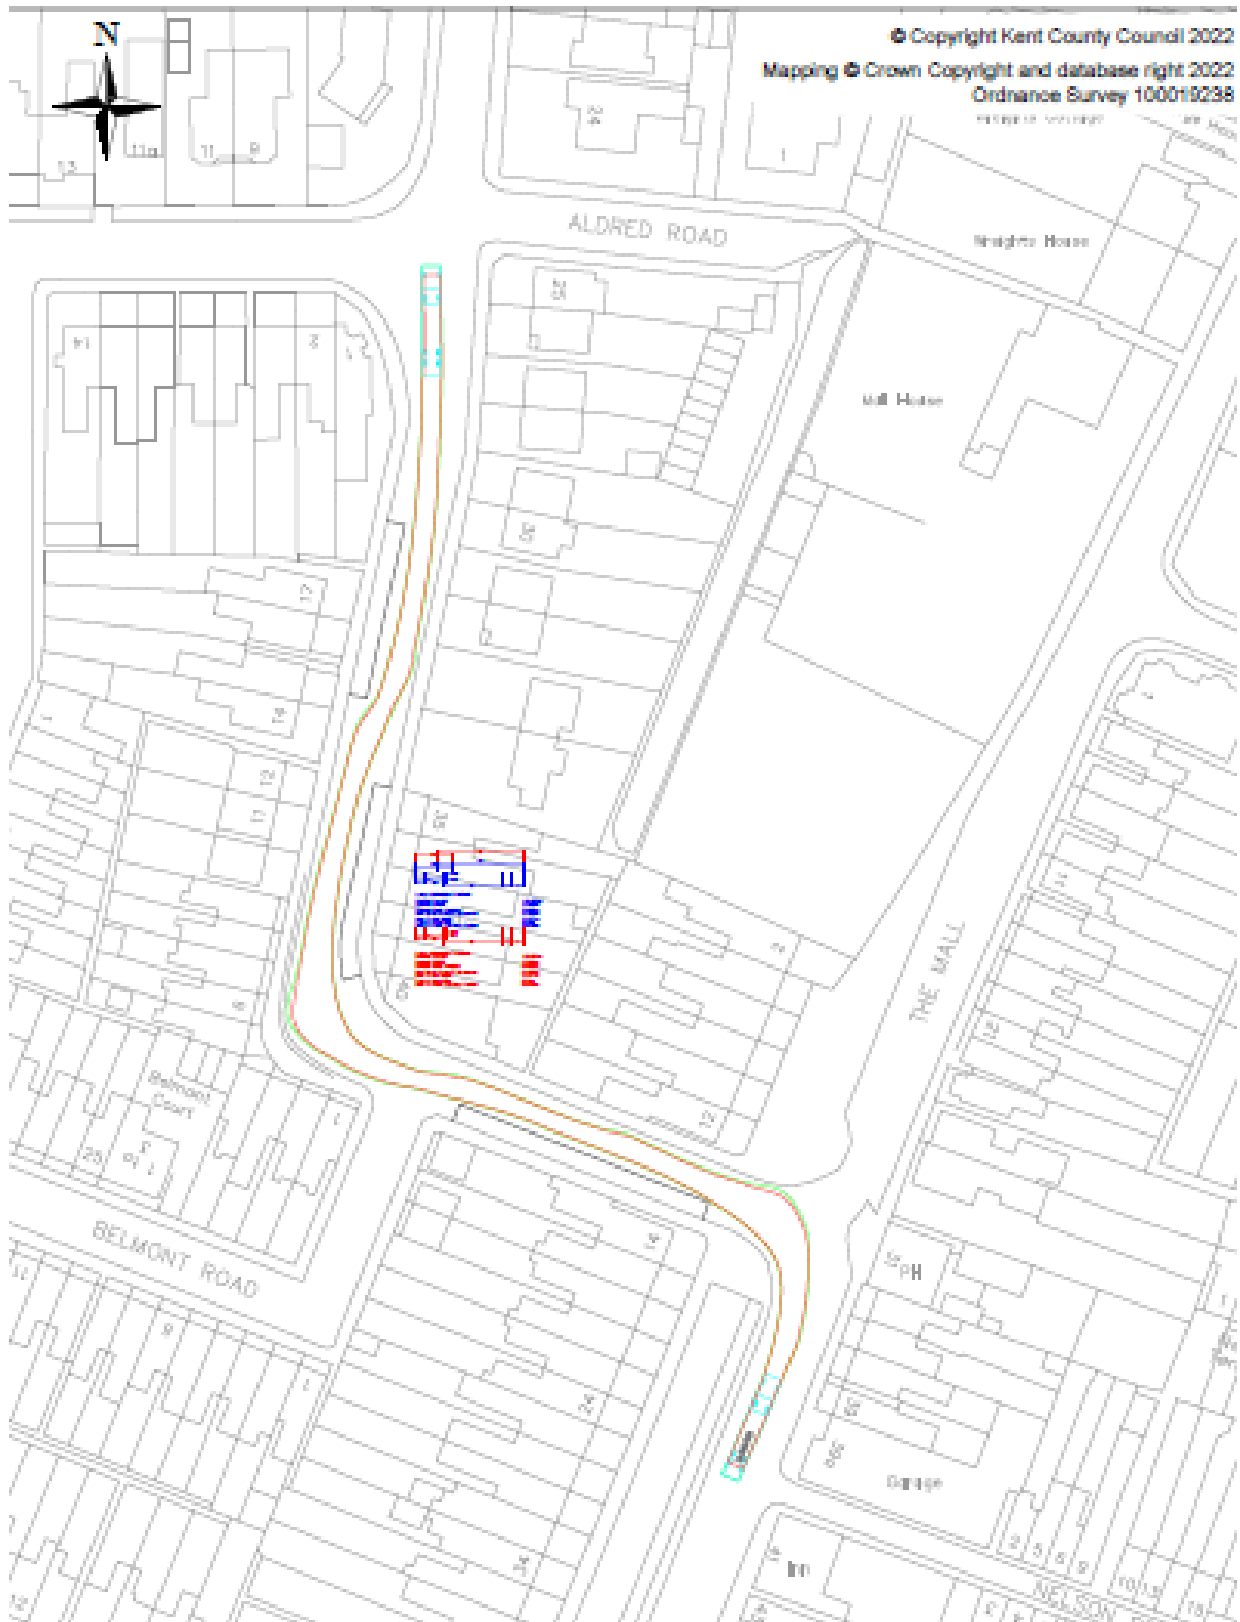



Forbes Road, Faversham – Articulated Vehicle – Southbound Movements

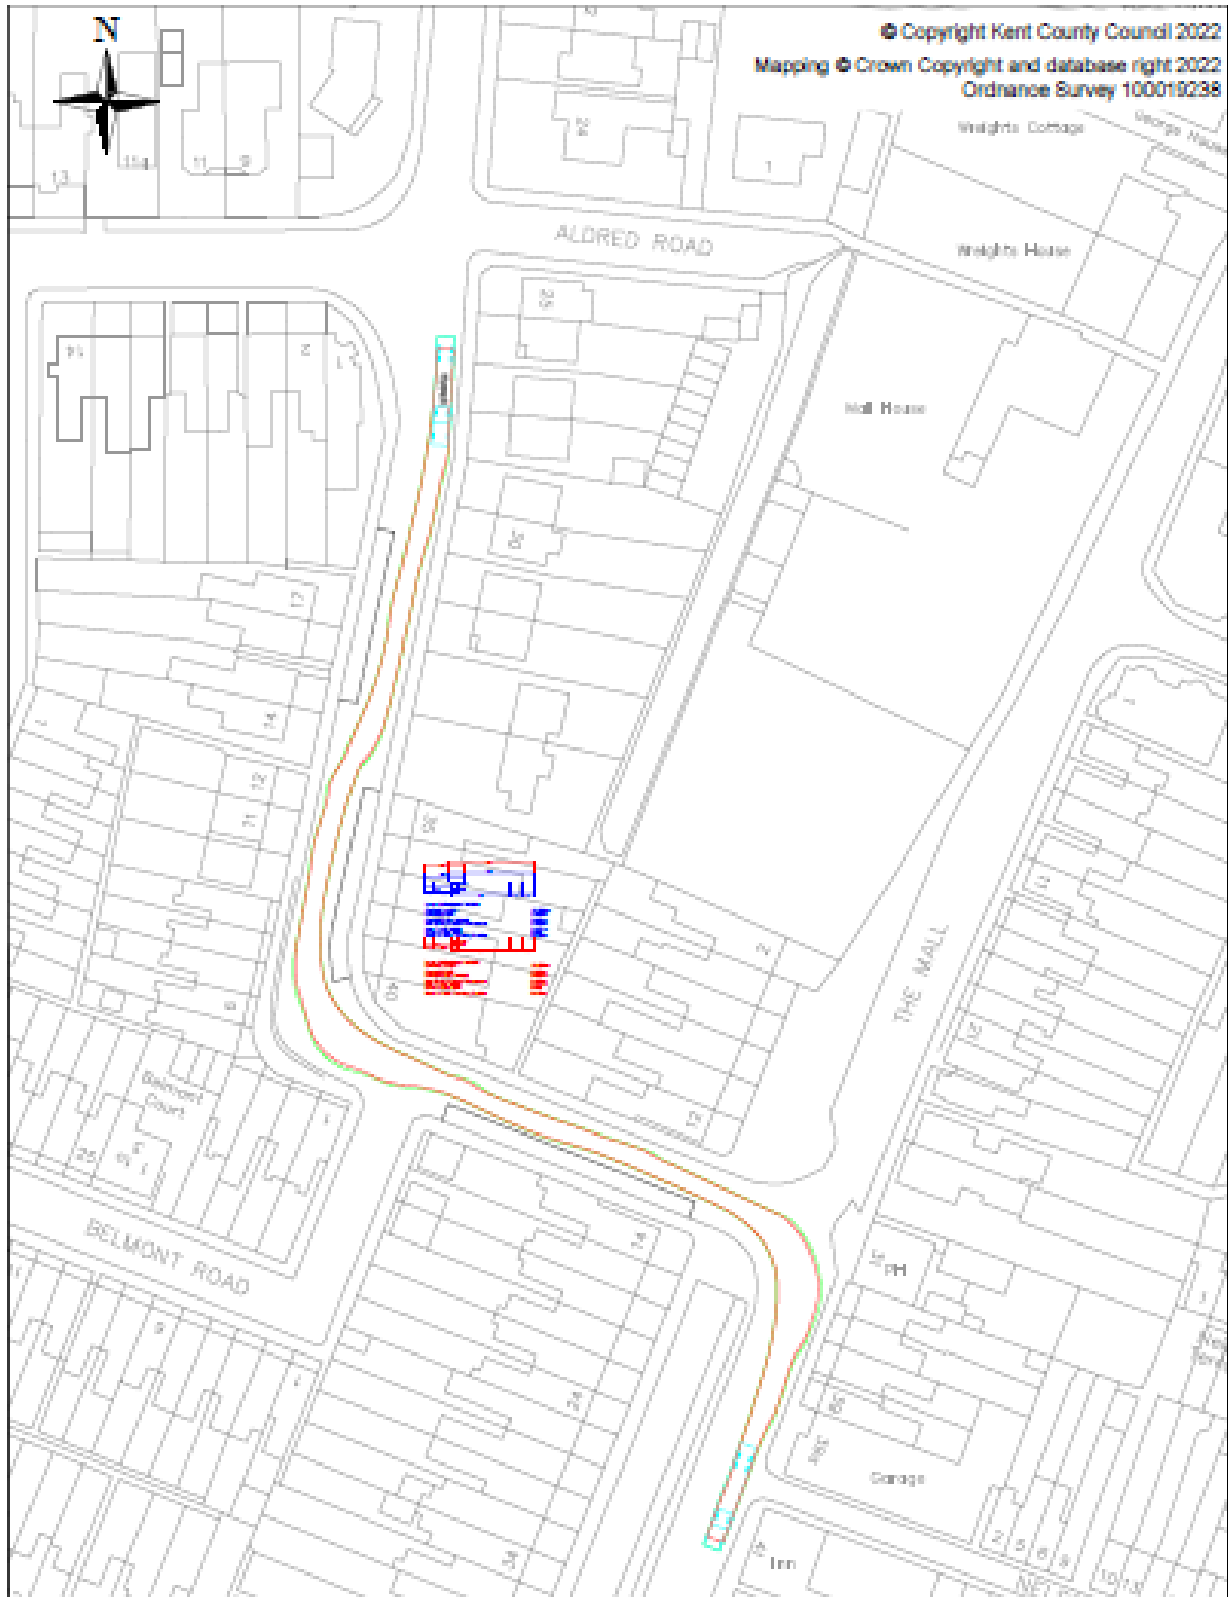


This drawing is not to be used in whole or part other than for the intended purpose and project as defined on this drawing. Refer to the contract for full terms and conditions.		0	24/1/2022				
Rev	Revision Date	Purpose of revision		Drawn	Checked	App'd	
 Kent County Council Ashford Highway Depot Hemwood Industrial Estate Ashford TN24 9LQ Tel: 02020 418 811		Project: FORBES ROAD, FAVERSHAM					
Drawing status: FOR INFORMATION		Drawing title: PROPOSED PARKING BAYS (BOROUGH-LED) SWEEPED PATHS					
Scale	1:1000 at A4	Do not scale					
Drawing number: 22-EXT-SW-619-004		Rev: 0		Project: 15.4M ARTICULATED VEHICLE - SOUTHBOUND			


Forbes Road, Faversham – Articulated Vehicle – Northbound Movements




This drawing is not to be used in whole or part other than for the intended purpose and project as defined on this drawing. Refer to the contract for full terms and conditions.		D	24/11/22				
Rev	Revision Date	Purpose of revision		Drawn	Checked	App'd	
 Kent County Council Additon Highway Depot Hemsted Industrial Estate Aylesford TN24 9PZ Tel: 02020 410 811		FORBES ROAD, FAVERSHAM					
Drawing status: FOR INFORMATION		Drawing title: PROPOSED PARKING BAYS (BOROUGH-LED) SWEPT PATHS					
Scale	1:1000 at A4	Do not scale					
Drawing number: 22-EXT-SW-619-003		Rev: 0		15.4M ARTICULATED VEHICLE - NORTHBOUND			


Forbes Road, Faversham – Pantehnicon – Southbound Movements

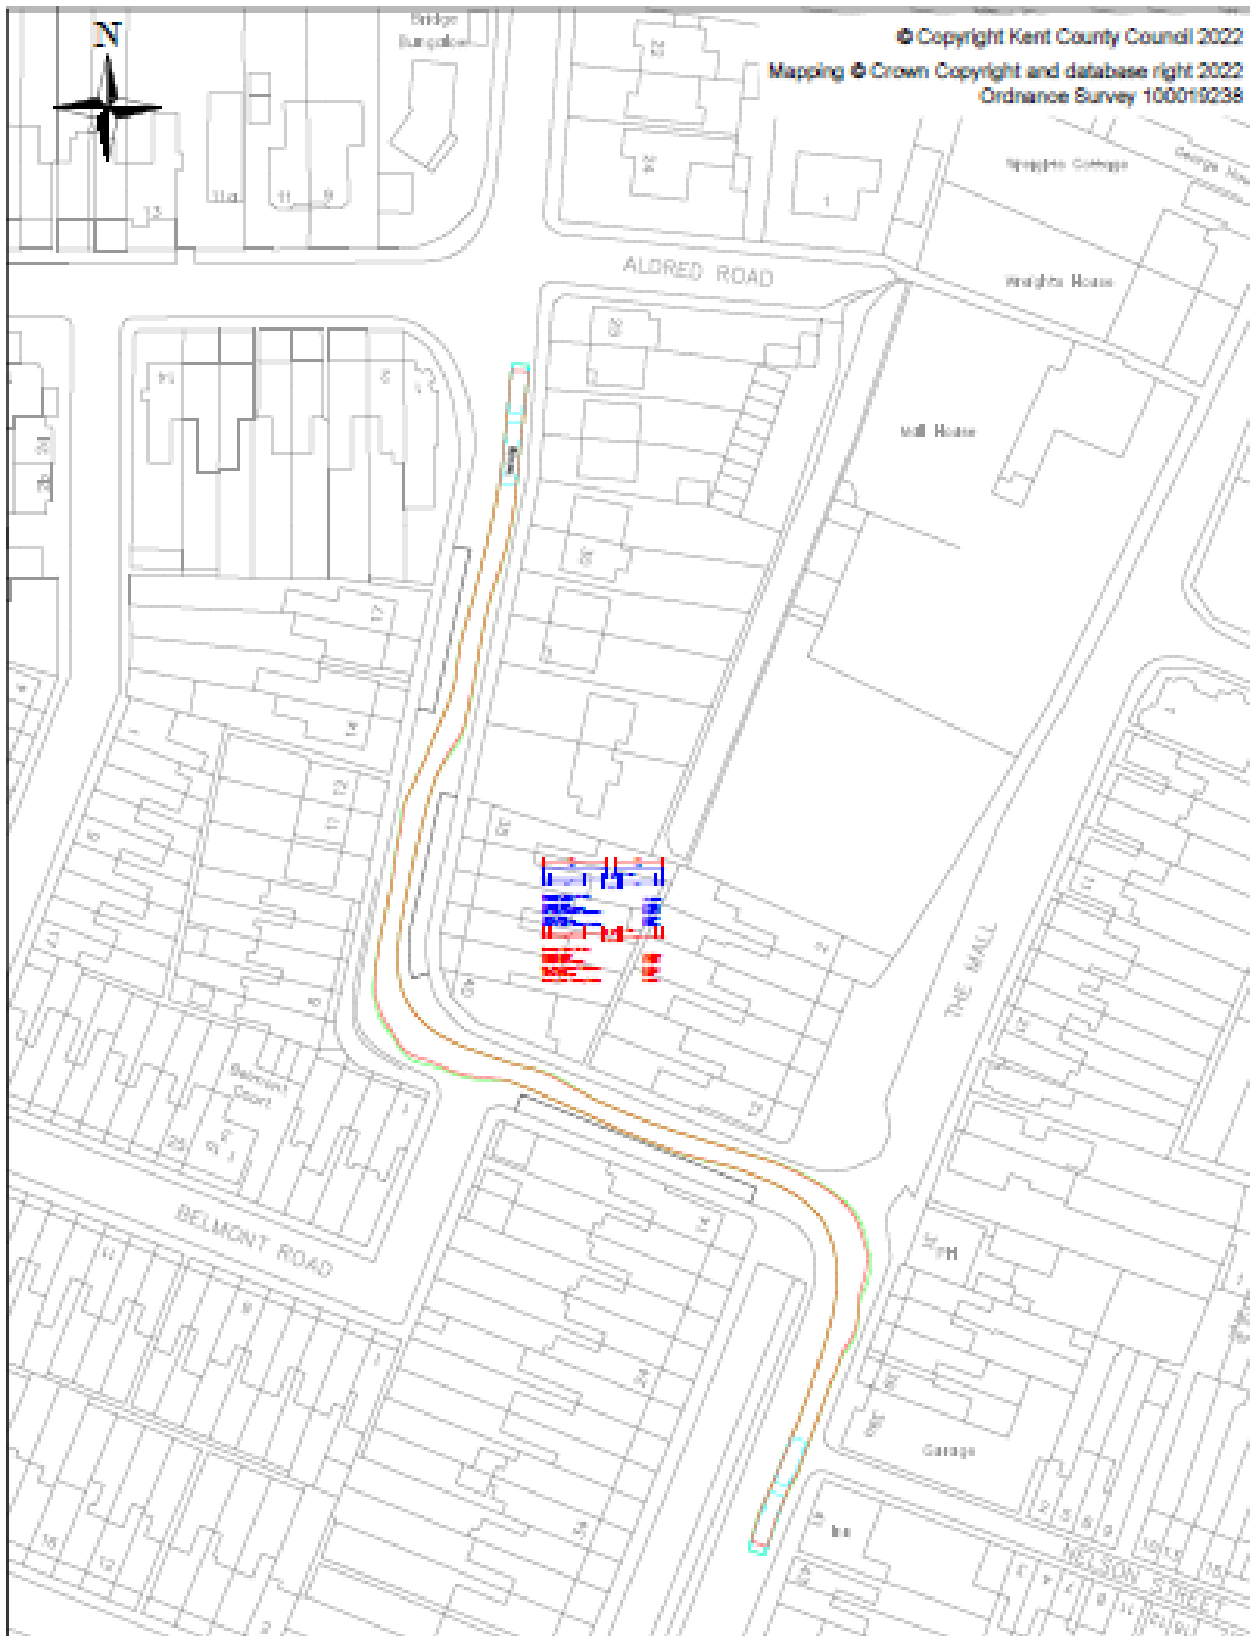

This drawing is not to be used in whole or part other than for the intended purpose and project as defined on this drawing. Refer to the contract for full terms and conditions.		0	24/11/22			
Rev	Revision Date	Purpose of revision		Drawn	Check'd	App'd
 Kent County Council Ashford Highway Depot Hemmels Industrial Estate Ashford TN24 8AD Tel: 02020 418 811		Project				
Drawing status		FORBES ROAD, FAVERSHAM				
FOR INFORMATION		Drawing title				
Scale	1:1000 at A4	Do not scale		PROPOSED PARKING BAYS (BOROUGH-LED) SWEEP PATHS		
Drawing number		Rev		18M PANTECHNICON - SOUTHBOUND		
22-EXT-SW-619-002		0				

Forbes Road, Faversham – Pantechicon – Northbound Movements

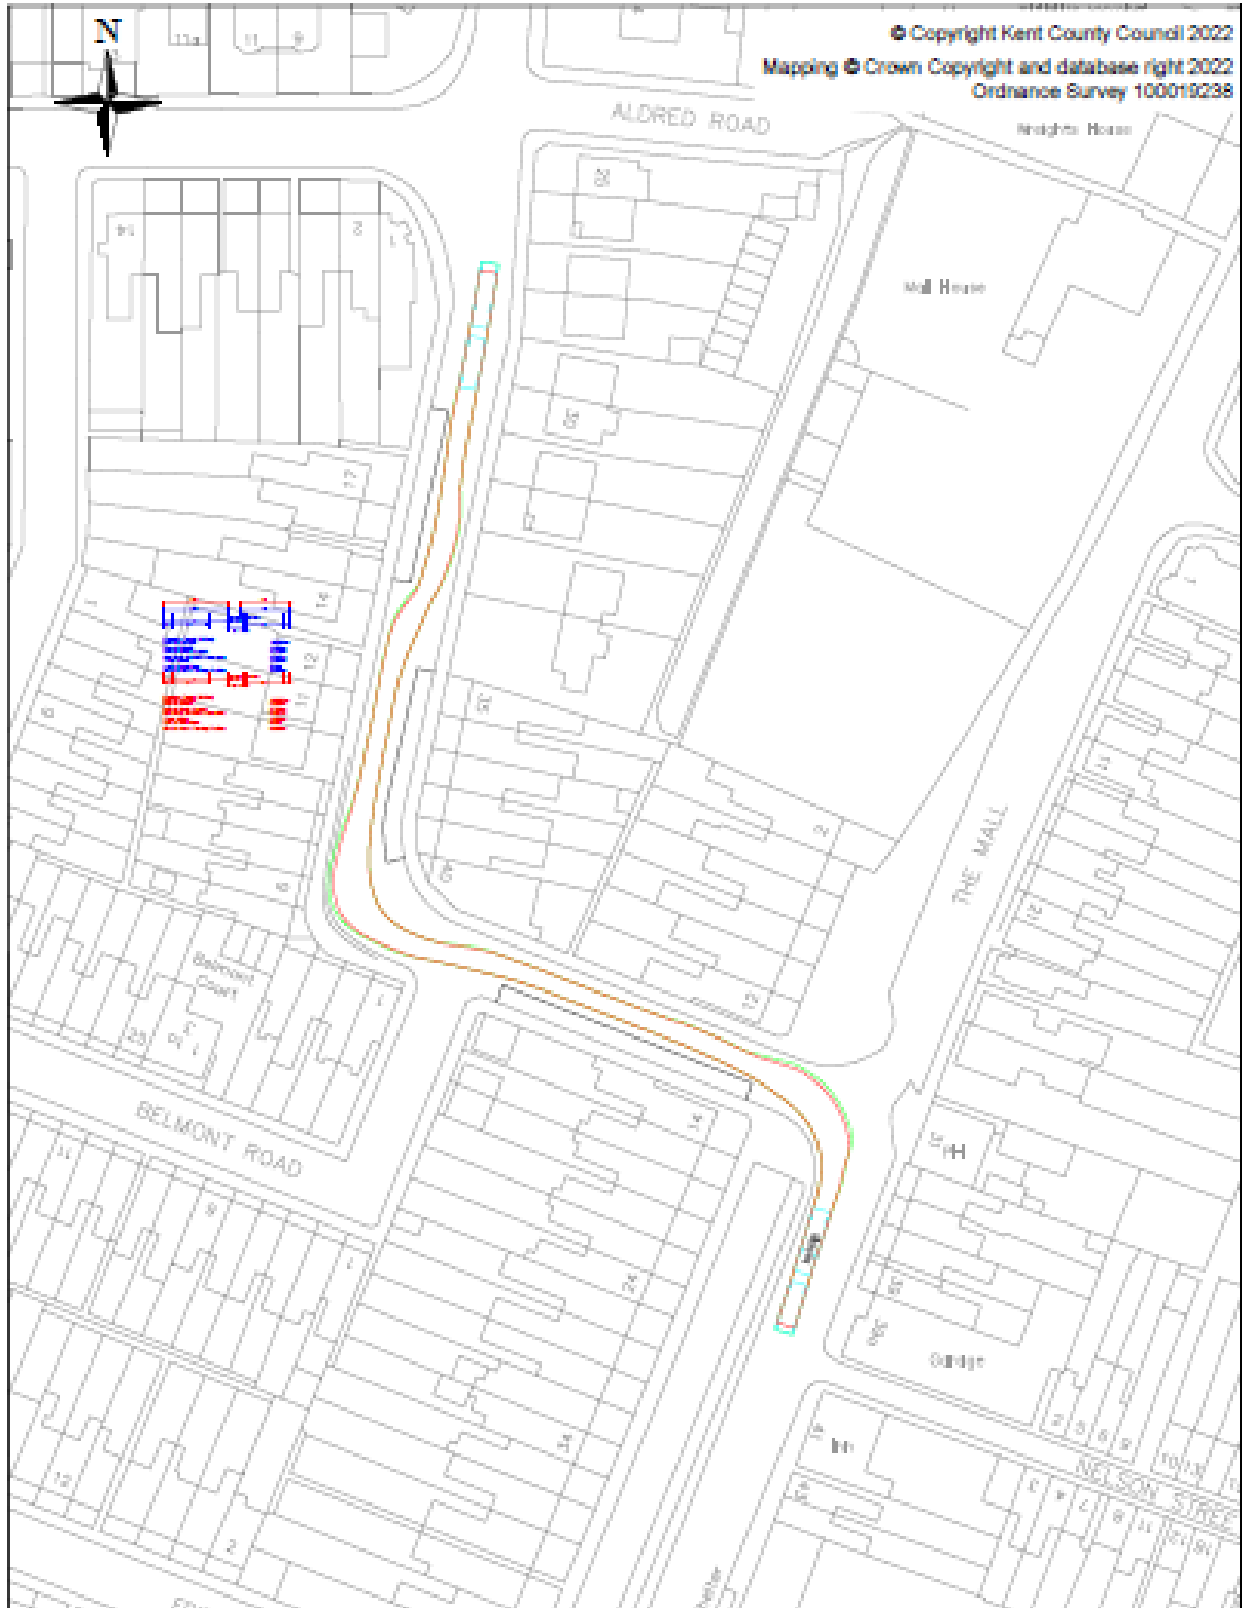

This drawing is not to be used in whole or part other than for the intended purpose and project as defined on this drawing. Refer to the contract for full terms and conditions.		0	24/1/22				
Rev	Revision Date	Purpose of revision		Drawn	Checked	App'd	
 Kent County Council Addict Highway Dept Hemsted Industrial Estate Ashford TQ20 9BQ Tel: 02020 418181		Project					
Drawing status		FORBES ROAD, FAVERSHAM					
FOR INFORMATION		Drawing title					
Scale		PROPOSED PARKING BAYS (BOROUGH-LED) SWEEP PATHS					
1:1000 at A4		Do not scale					
Drawing number		16M PANTECHICON - NORTHBOUND					
22-EXT-SW-619-001		Rev					
		0					