

**Ashlyn Contracts & Services (Shopfitting & Design)**


Ashlyn Limited  
 "Designfirst"  
 Spondon Road, Charnwood  
 Erewash, CB11 4BB

TEL: 01773-450627 FAX: 01773-500627



**Do not scale from this drawing  
 if in doubt please ask.**

**SCALE - 1:50**

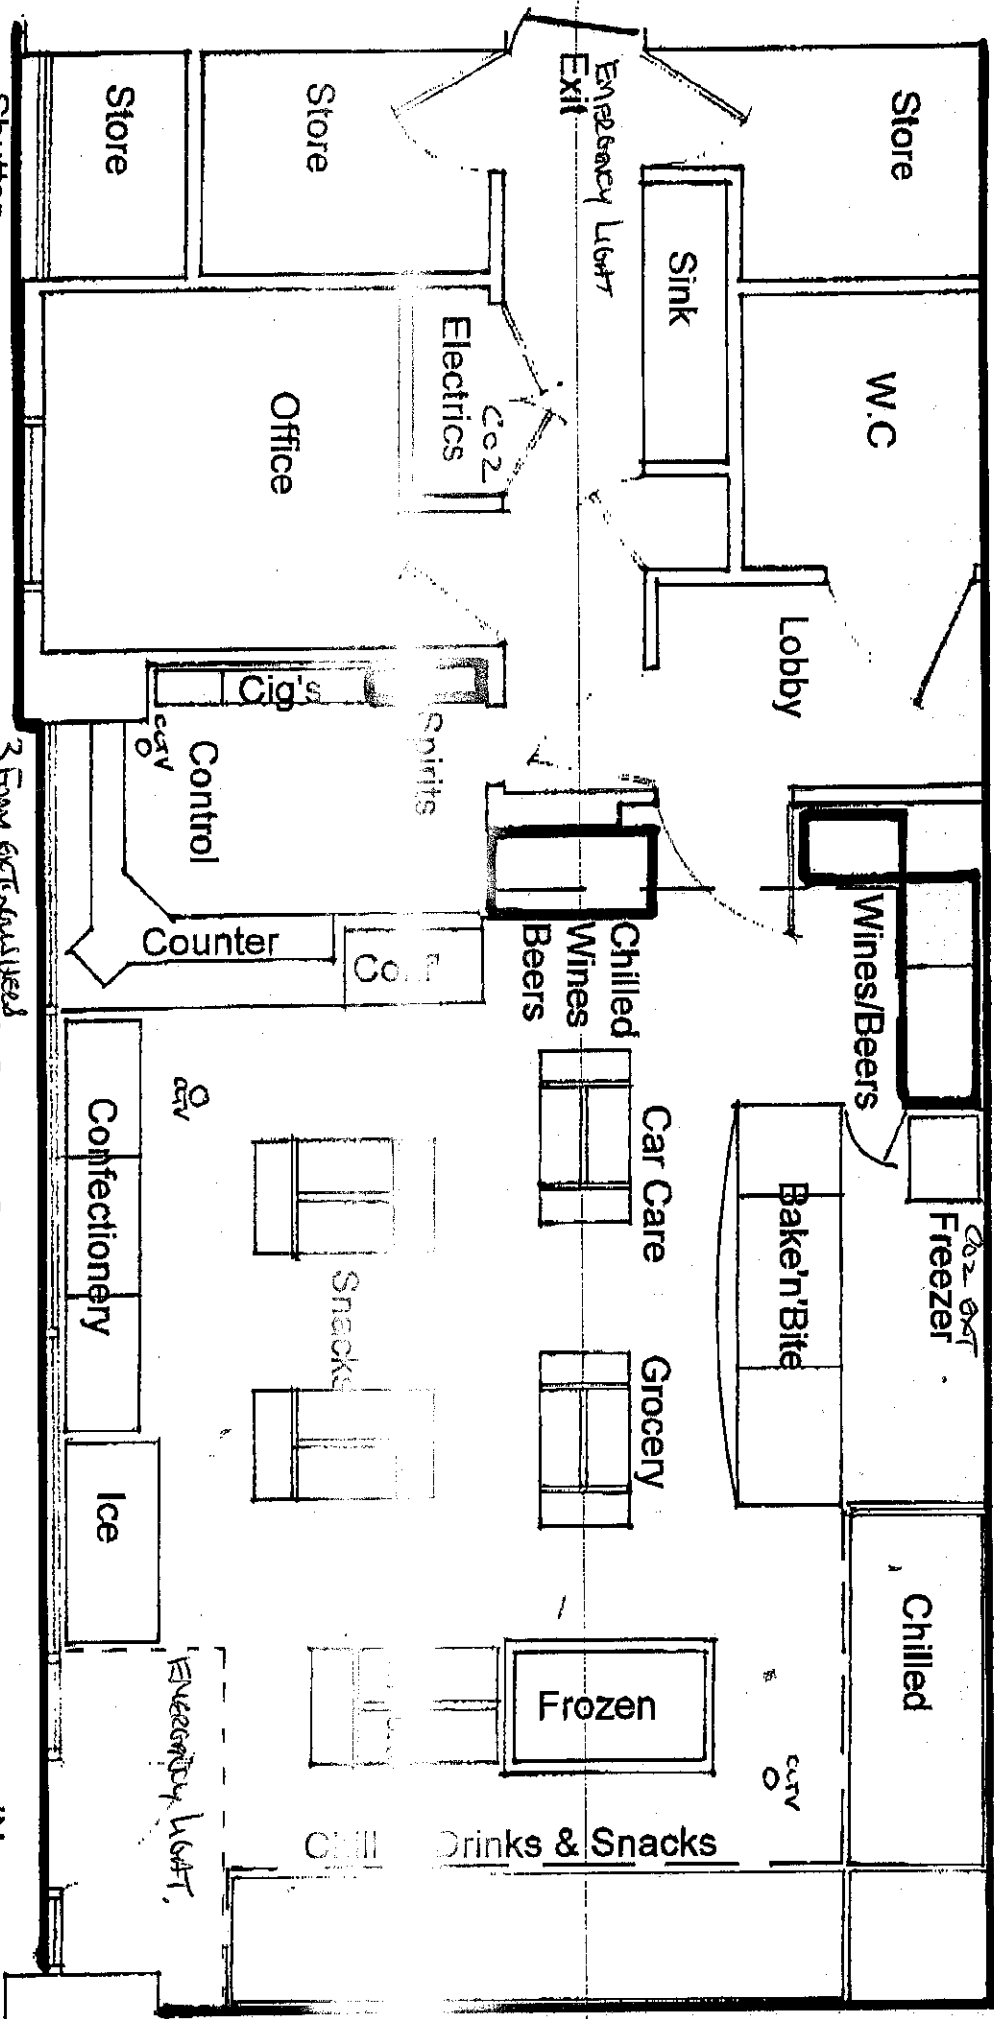

3 Foam EXT. installed  
 2 Recessed

Park Garage Group PLC

15-21 KEN STREET  
 STAINLEIGH  
 LEAST  
 MEVD 17X