



Former Lifeguard Hut, The Leas, Minster on Sea, Sheerness

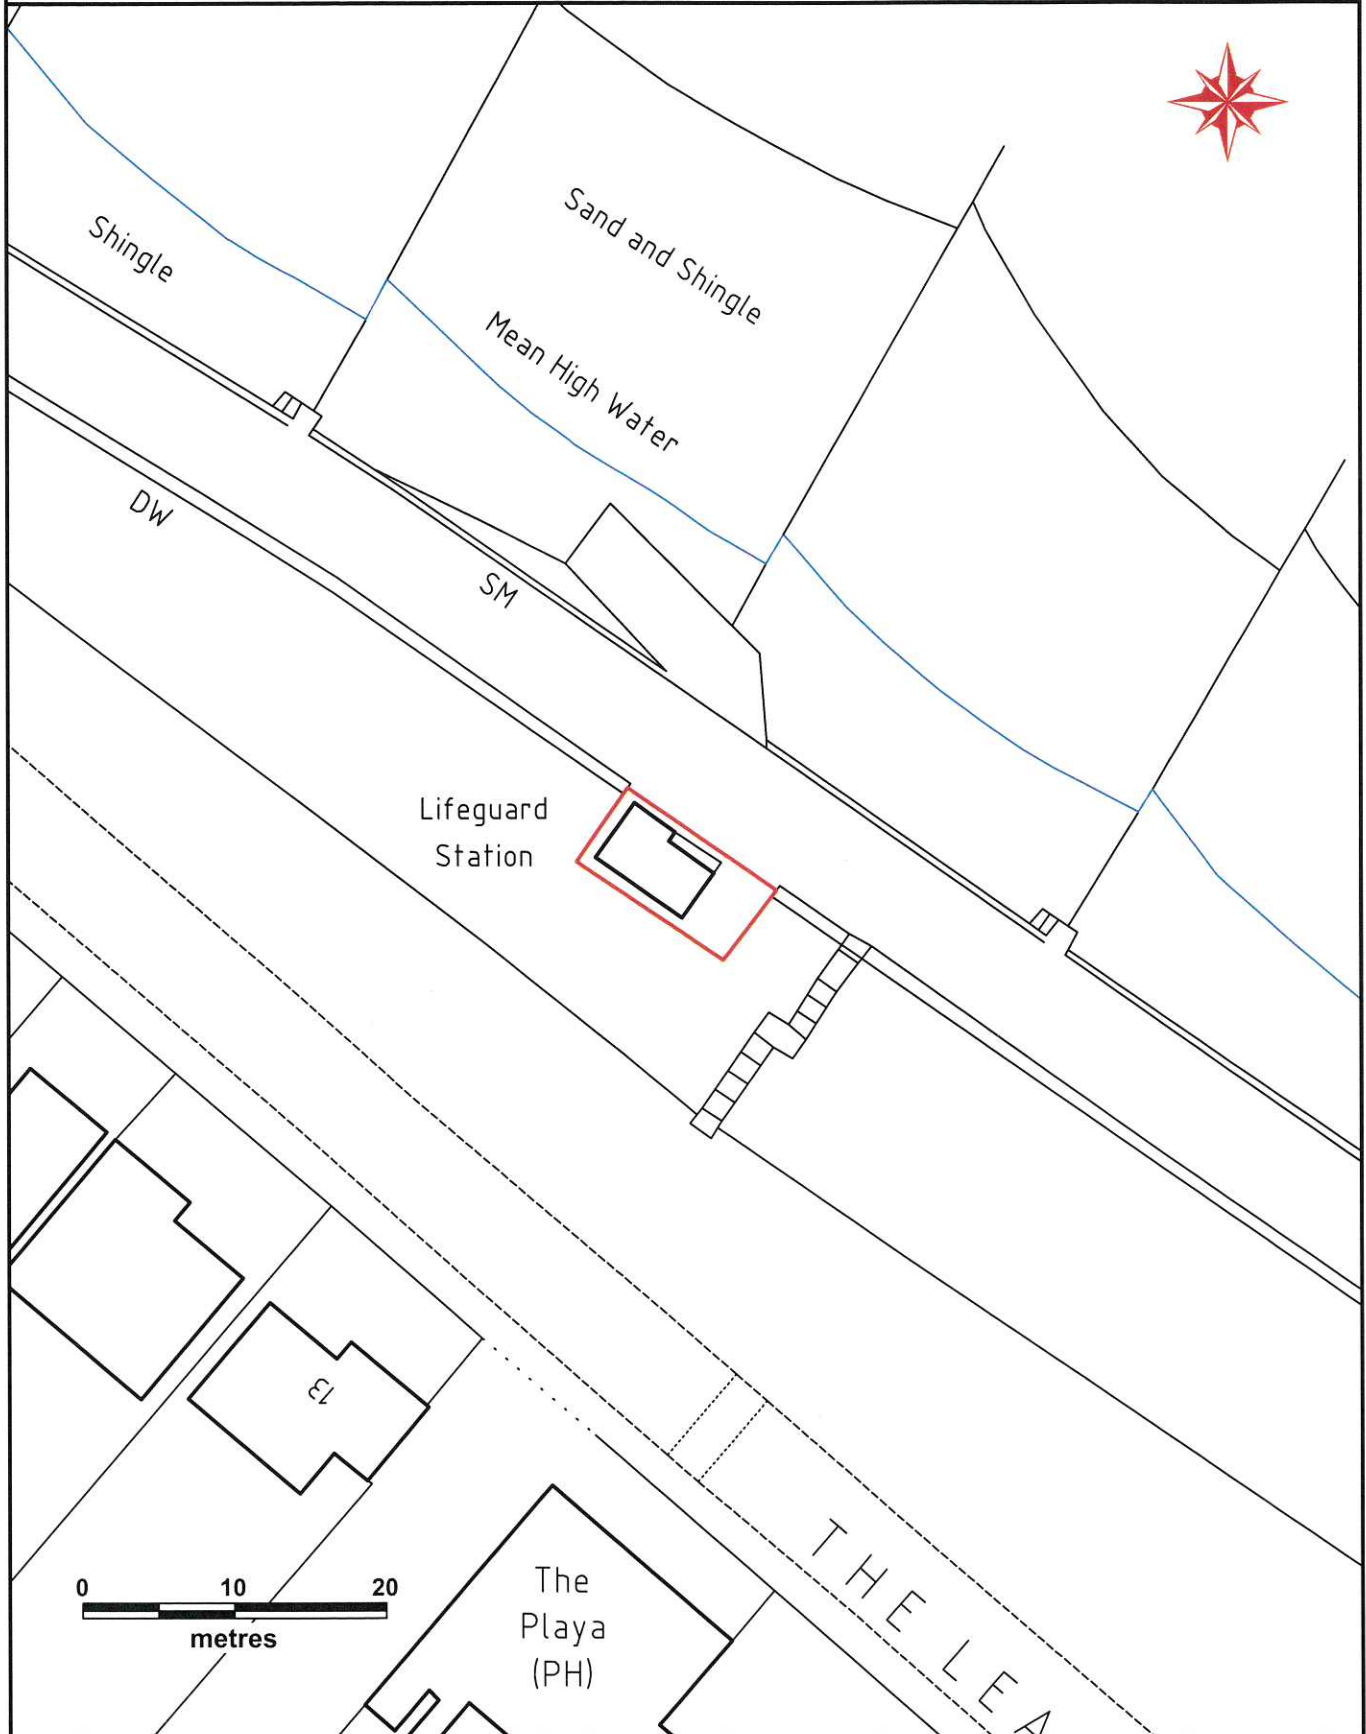

	Details Plotting in MapInfo made easier		Rev No. [] [] [] []	© Crown copyright. All rights reserved www.SL 2000		
	Drawn by CJS	Scale 1:500		Date 10/07/2014	Aligned Assets Limited Links One, Links Business Centre Old Woking Road, Old Woking Surrey, GU22 8BF	
	File Pathname / Project / Drawing No.			www.aligned-assets.co.uk		