


- Legend**
- Proposed planting
 - Existing planting
 - Proposed attenuation pond
 - Existing pond / water
 - Existing footpath
 - Existing footpath to be diverted
 - Proposed footpath
 - Proposed cycle access
 - Proposed car park
- Note: Outline landscape scheme subject to further ecological survey work

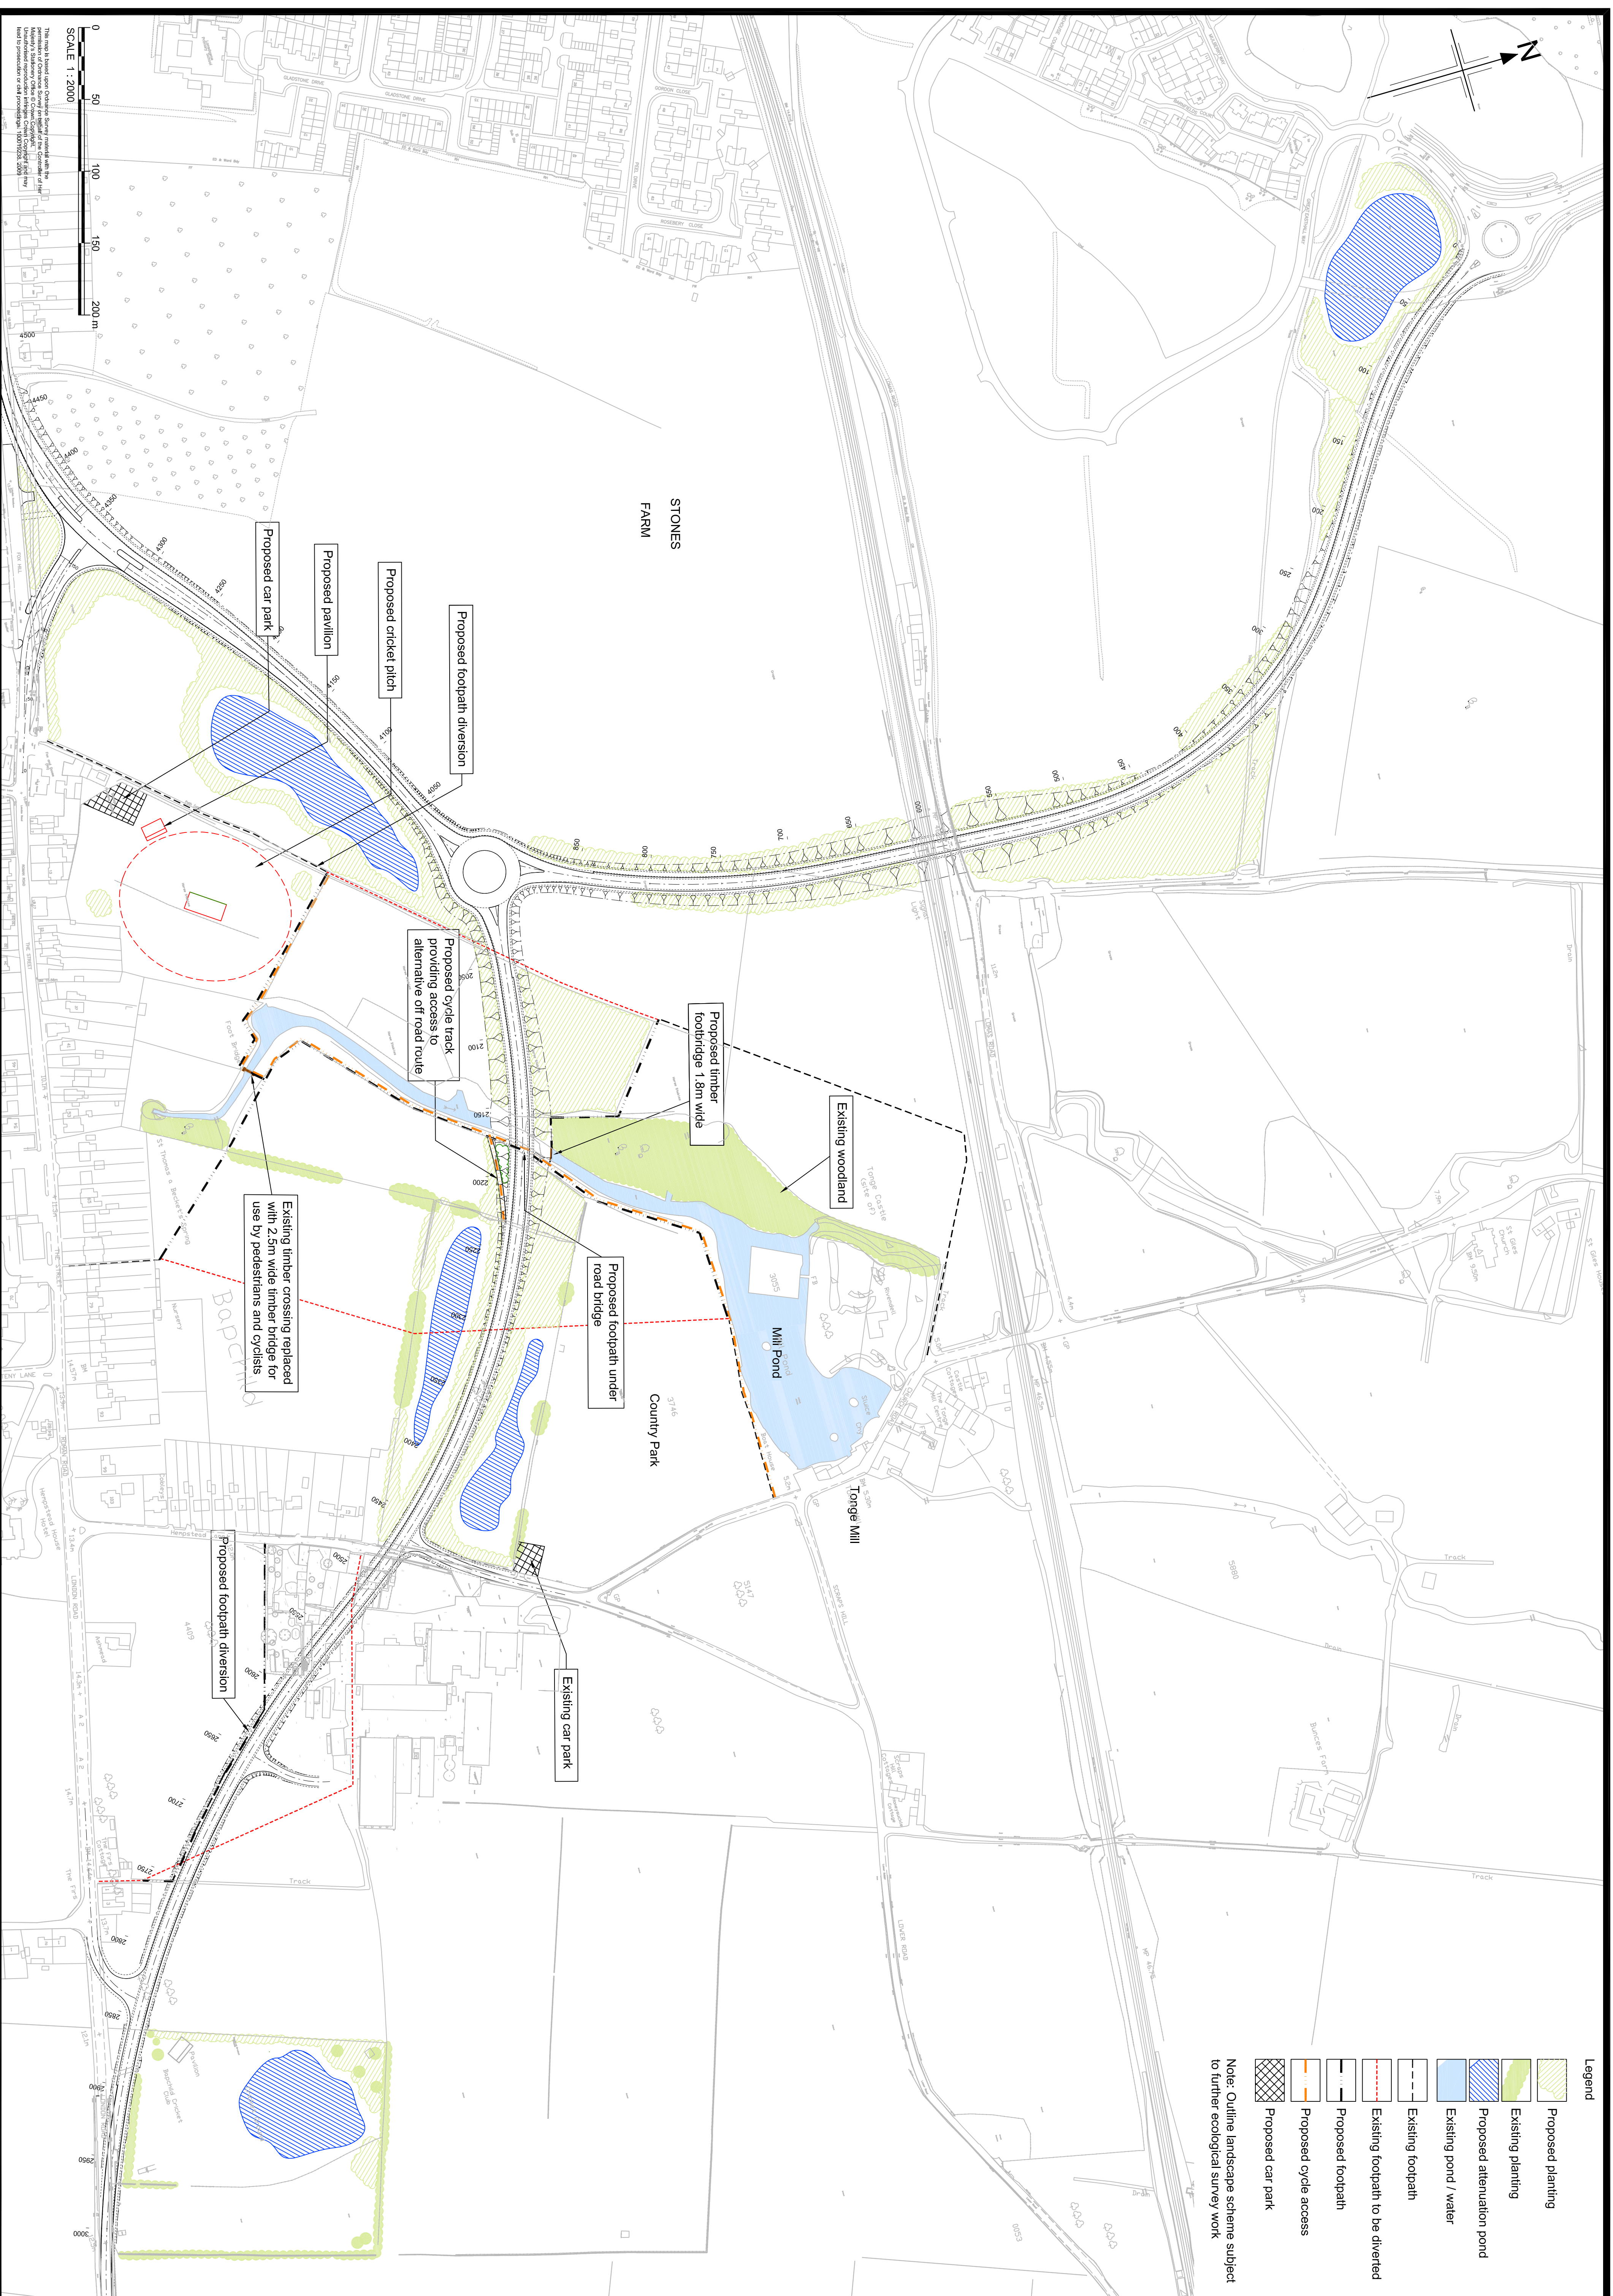

SCALE 1 : 2000

0 50 100 150 200 m

