

TO: SWALE JOINT TRANSPORTATION BOARD
DATE: 9 September 2013
SUBJECT: Thistle Hill, Minster Highway Improvements
BY: KCC Head of Transportation and Development
Classification: Unrestricted

Summary: Highway improvements have been designed to improve accessibility and links between Thistle Hill and Minster
Decision Required: That subject to the views of Members, the proposed highway improvements at Minster on Sea are approved for construction.

Introduction

Funding was secured through a s106 (Town and Country Planning Act) agreement from the development of Thistle Hill for highway improvements in Minster. Various improvements have now been investigated and designed.

Discussion

Two pedestrian crossings are proposed: a puffin crossing outside Minster School, and a zebra crossing outside St Georges School in Chequers Road. Adjacent residents have been consulted and support the proposals. Both schools have also been consulted, and the headteacher of St George's School has written in support

At Lynsted Road, between Belmont Road and Halfway Road, the road is currently one way but suffers from non compliance. Enhancements to the No Entry signing are proposed together with a new shared footway / cycleway facility to allow cyclists to cycle against the traffic flow, and to narrow the road to improve compliance. At the signal junction of Half Way Road and Queenborough Road / Minster Road the traffic signals have been refurbished and modifications provided to the pedestrian crossing points.

At Barton Hill Drive, the s106 agreement stated a contribution to traffic calming and we propose that the mini roundabout at the junction with Plover Road should be raised to footway level with ramped approaches as a traffic calming measure and in preference to providing speed humps or cushions along the length of Barton Hill Drive. There is not sufficient funding, nor would it be within the spirit of the s106 agreement to divert the funding to provide a roundabout at the junction of Barton Hill Drive and Lower Road.

Minor improvements to a footpath between Blatcher Close and Minster Road are also proposed and will make the footpath into a more pedestrian friendly link to the village centre.


Financial Implications

These schemes are estimated at approximately £275,000 which is funding that has been secured through the planning agreement.

Decision Required


Subject to the views of Members, it is recommended that the highway improvements proposed at Lynsted Road and Barton Hill Drive; the pedestrian crossings proposed at Minster Road and Chequers Road; and the footpath improvement proposed at Blatcher close be approved for construction.


Contact Officer: Ruth Goudie, Strategic Transportation Planner, KCC Highways.

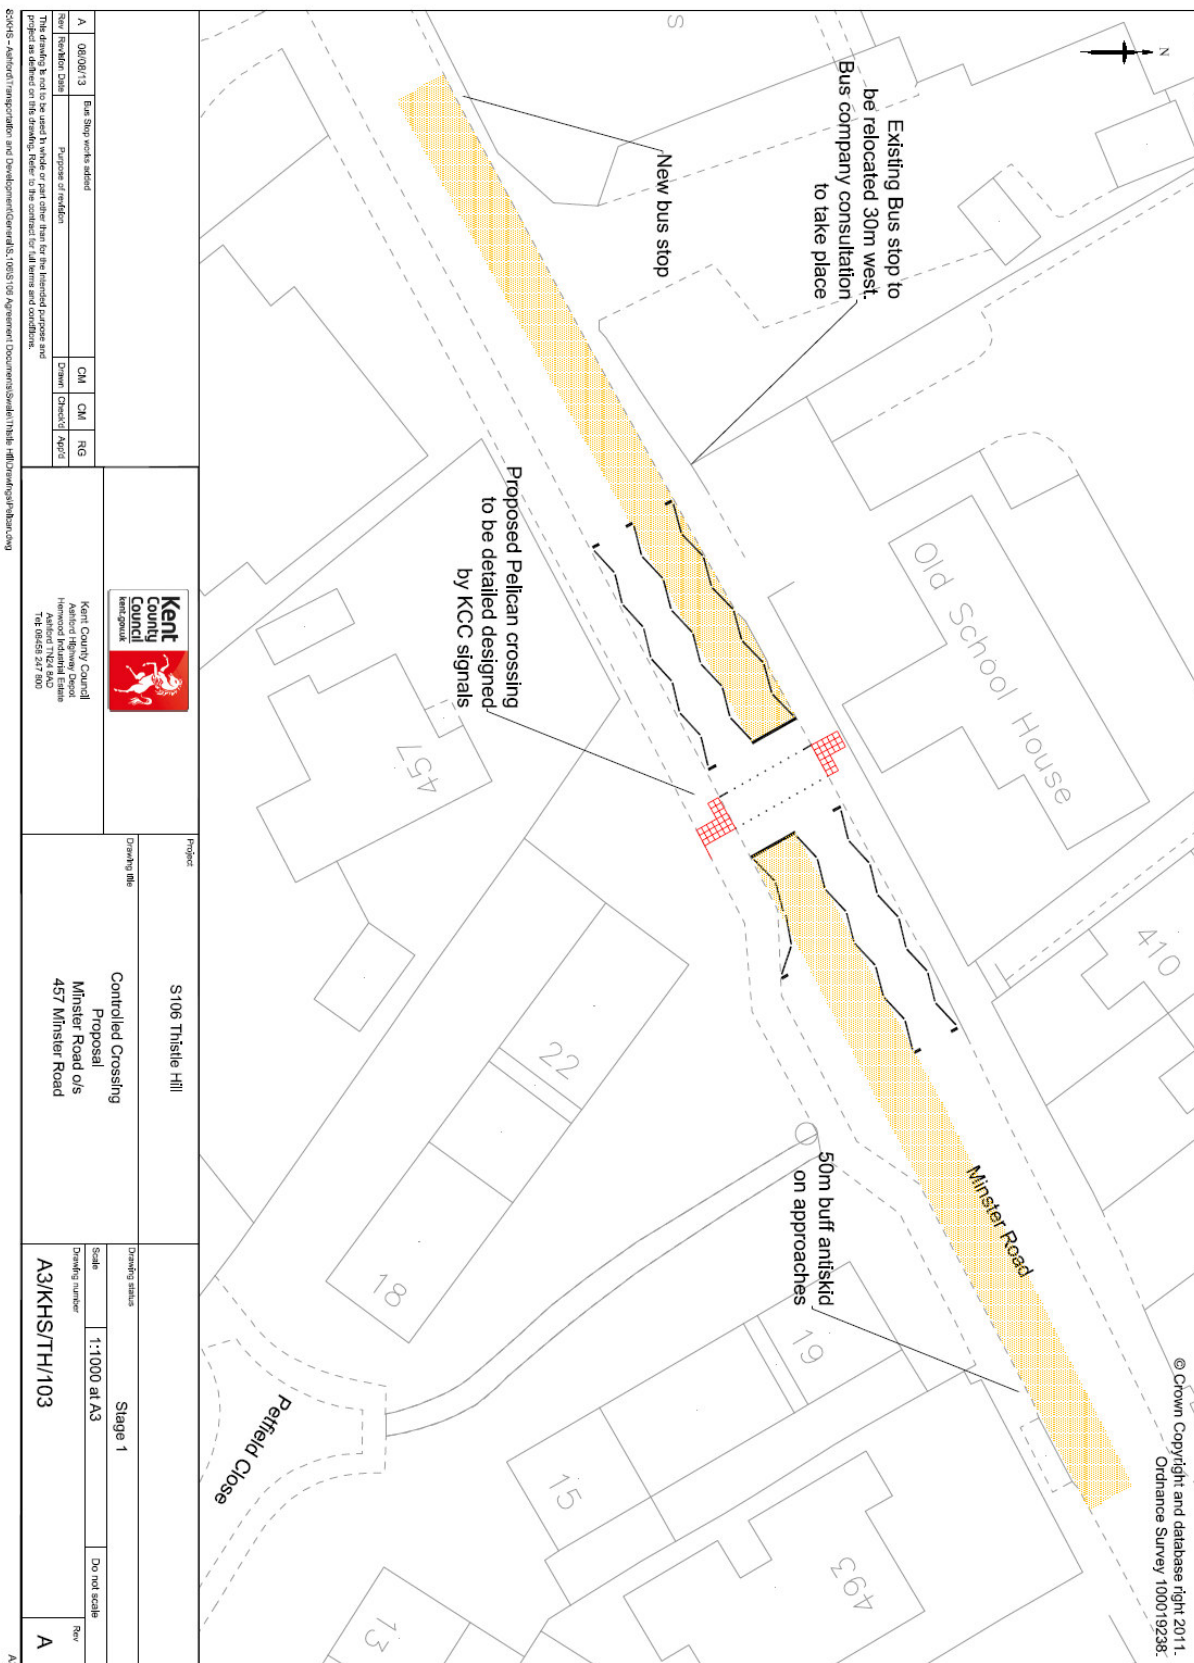





Ordnance Survey 100019238.

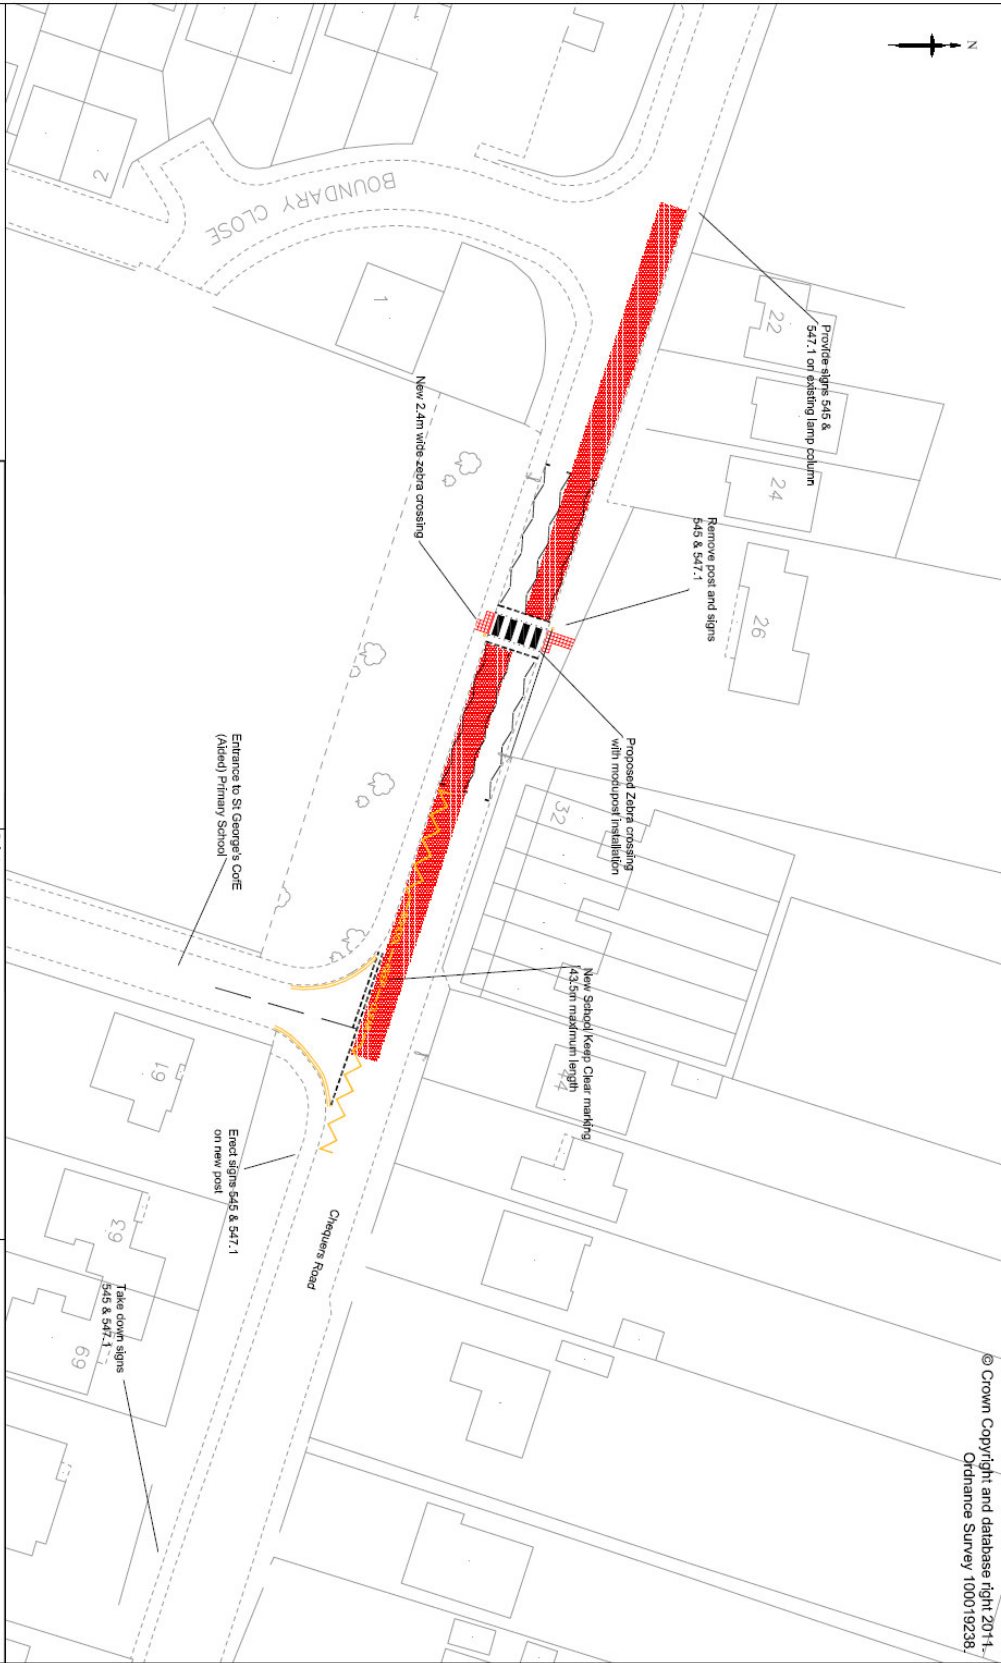


 <p>Kent County Council Kent County Council Maidstone Highway Dept Maidstone TN24 8AD Tel: 01622 247 800</p>		Project S106 Thistle Hill		Drawing title Zebra Crossing Chequers Road Proposal		Drawing status Preliminary	
A	02/08/13	Concept for Handover	Author	CH	Drawn	Checked	Agreed
						Scale	1:500 at A3
						Drawing number	A3/KHS/TH/107
						Do not scale	
						Rev	A

A3

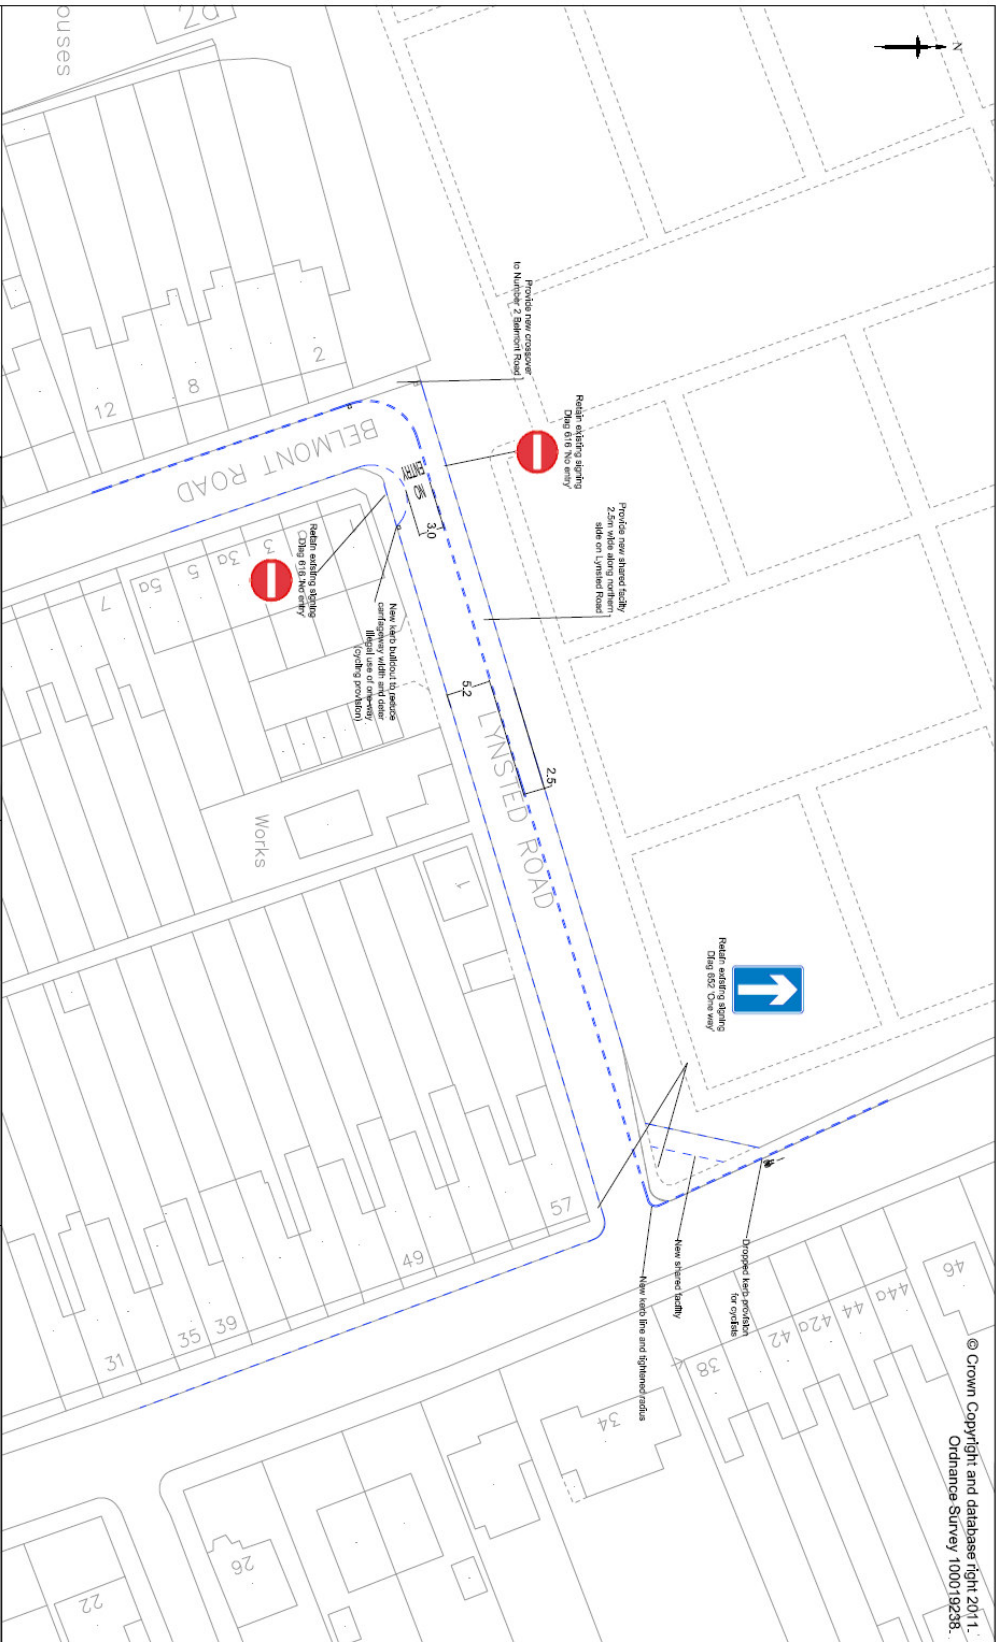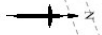

© Crown Copyright and database right 2011.
Ordnance Survey 100019238.

0 DOKUMENTY		Purpose of revision		Drawn Checked		APPS	
New		Revision Dates					
Project		Drawing title		Drawing status		Scale	
S106 Thistle Hill		One Way Enhancement Lynsted Road Proposal		Preliminary		1:500 @ A3	
						Do not scale	
						Rev	
						0	
						A3	

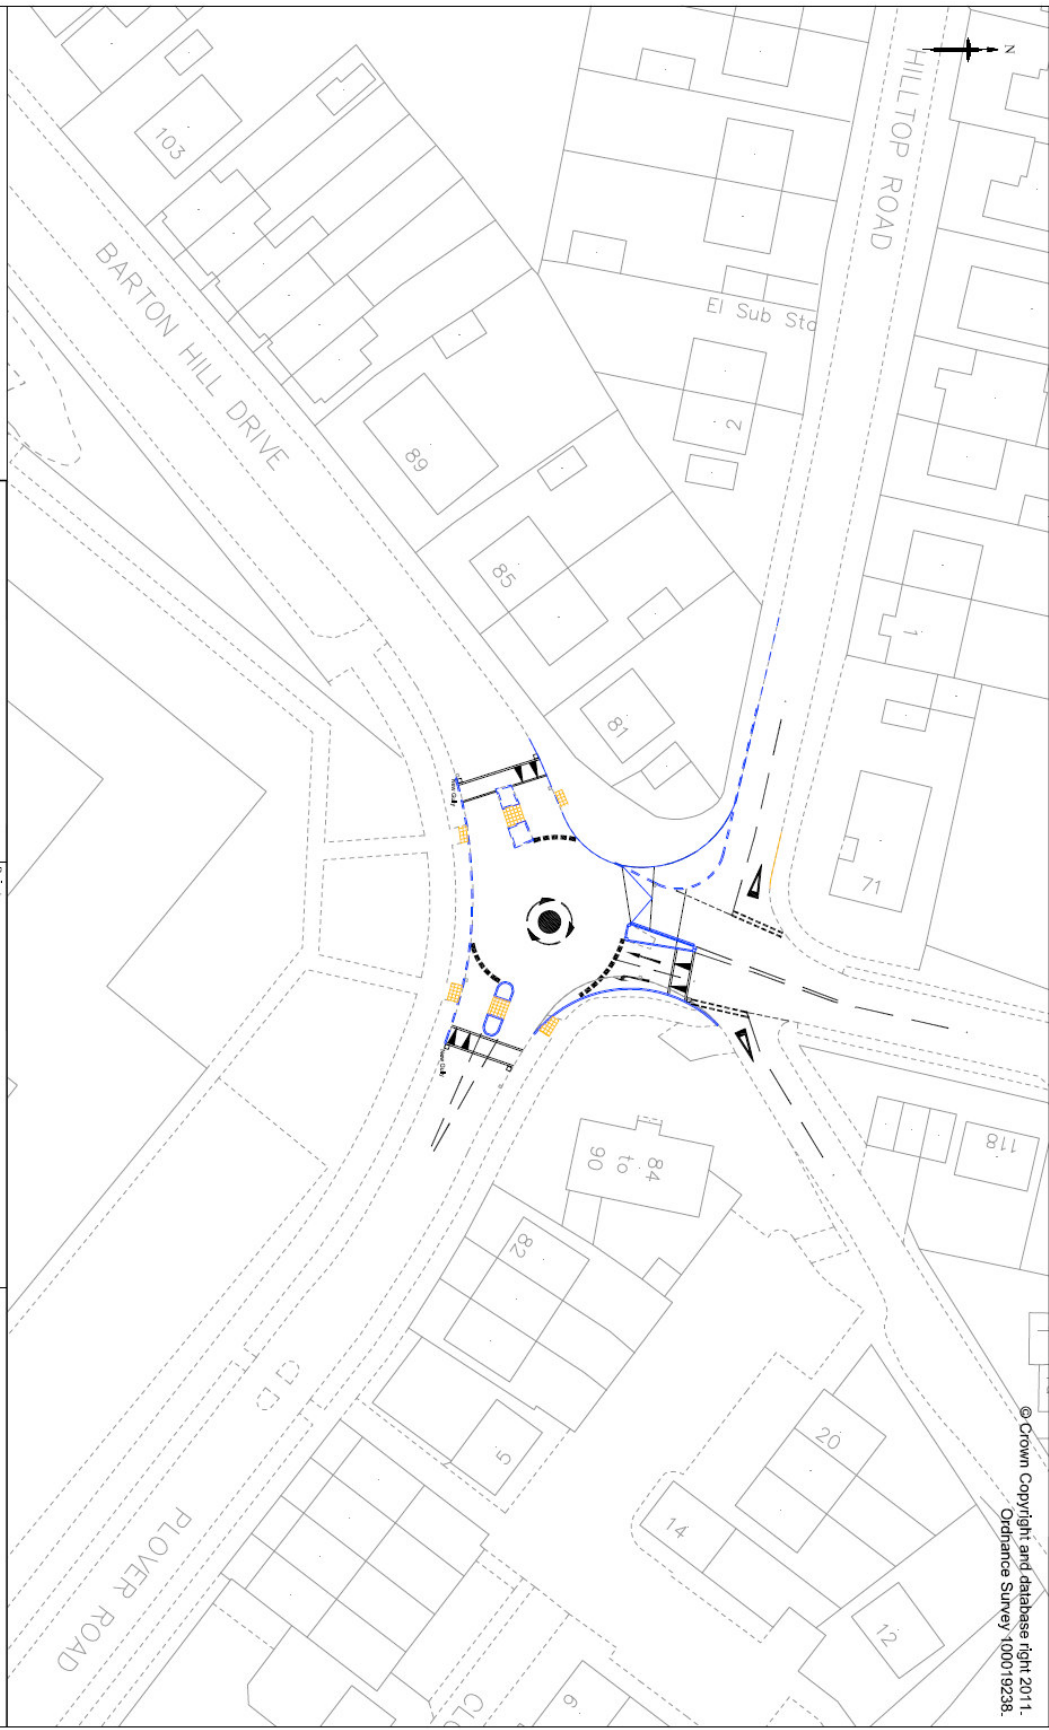

© Crown Copyright and database right 2011.
 Ordnance Survey 100019238.

<p>Kent County Council Planning and Highway Services Ashford TN24 8AQ Tel: 01622 547 800</p>		Project S106 Thistle Hill	
Drawing title Raised mini-roundabout Barton Hill Drive Option B Location Plan		Drawing status Preliminary	
Drawing number A3/KHS/TH/002		Do not scale Rev 0	
Scale 1:500at A3		Rev 0	
Rev / Revision Date 0 DDMMYY Purpose of revision Drawn / Checked / App'd		Rev / Revision Date 0 DDMMYY Purpose of revision Drawn / Checked / App'd	

This drawing is not to be used in whole or part other than for the intended purpose and project as defined on the drawings. Refer to the contract for full terms and conditions.

A3