

NOTES

This drawing is the copyright of Thrive Ltd ©. All rights reserved. Ordnance Survey Data © Crown Copyright. All rights reserved. Licence No. 100007359. Permission is granted to scale from this drawing for the purpose of Local Authority Planning Approval only. For all other purposes DO NOT scale from this drawing. Contractors, Sub Contractors and Suppliers are to check all relevant dimensions and levels of the site and building before commencing any shop drawings or building work. Any discrepancies should be reported to the Architect. Where applicable this drawing is to be read in conjunction with the Consultant's drawings.

REV	DESCRIPTION	DATE	AUTHOR	CHKD
A	Issue for planning	25/06/18	CP	
B	Plot 62 handed, DCAs updated to 10/10/18	10/10/18	CP	
C	Plot 14 changed to house type B12/11/18	08/02/19	CP	
D	Plot 287, 288 changed to 380P shared ownership and plots 288, 289 moved South and layout updated to suit. Plot 218, 219 house type changed to private B1 and layout updated to suit.	08/02/19	CP	
E	Surfaces drawing added to layout 12/12/18	12/12/18	CP	
F	PROW drawing shown	08/02/19	CP	
G	Plots 121-182 redesign, Flat 08/01/19	08/01/19	MK	
H	Block A split and amended with associated parking updated to suit. Flat Block B - 2 No flats omitted with road introduced between Flat Blocks A & B. Existing PROW line indicated through site. Flat block C relocated South.	08/02/19	CP	
I	Private Plot 24 For removed and 08/01/19	08/01/19	CP	
J	Plot 69 replaced with a 11 NON S106 shared ownership house type. Fences between plots 25-28 adjusted	08/02/19	CP	
K	Plot 69 fence changed to S106 Social Rent	08/02/19	CP	
L	Plot 182-185 house type changed to B1 NON-S106 shared ownership	14/01/19	MK	
M	Plot 262 fence changed private	14/01/19	MK	
N	Plot 263 fence changed NON-S106 Social Rent	14/01/19	MK	
O	Plots 265-272 & 285-288 area adjusted to suit PROW	14/01/19	MK	
P	Plot 276-278 units moved forward and parking adjusted to suit. Flat Block G cycle store added to the site and parking court adjusted to allow more landscaping	14/01/19	MK	
Q	Flat Block H cycle store added to show reduce retail unit and parking court adjusted to allow more landscaping	14/01/19	MK	
R	Parking numbers and garden fences adjusted to plots 314-317	14/01/19	MK	
S	Plots 183-186 orientation	14/01/19	MK	
T	Plot 187 amended to front road various handings amended	14/01/19	MK	
U	Private fence revised	14/01/19	MK	
V	Plot 63-67 handing reviewed to 18/01/19	18/01/19	CP	
W	Plot 63-67 handing reviewed to 18/01/19	18/01/19	CP	
X	Plot 123-182 area revised, plots 140-144 orientation changed, plot numbers adjusted, road types in this location reviewed and adjusted, frontages to plots 53-57 adjusted, frontages to plots 287-228 adjusted to suit banking, parking court and boundary walls adjusted to flat block F. Indicative surface materials shown in Brickfields Green & roof lines adjusted. Access removed in front of plot 1. PROW alignment shown, roof lines reviewed, survey information reviewed and put onto off layers, road priority adjusted between plots 68 & 65. Drawing updated to suit landscaping. Loading bay/vanitor spaces added in front of flat block F.	08/02/19	ZCCP	
Y	Private fence adjusted, new proposed 11/19	11/11/19	CP	
Z	Plot 69 shown adjacent to Brickfields Green, double garage added between plots 95-98 and layout updated to suit. Plot Drive access added	11/11/19	CP	
AA	Private fence adjusted, additional	28/01/19	CP	
AB	spaces added and driveway way possible reviewed as per Arden mark-up. Plot 142 handed	05/02/19	CP	
AC	Private fence adjusted and road	05/02/19	CP	
AD	alignment amended to suit. Flat Block A & H blocks amended and layout updated to suit	05/02/19	CP	
AE	Parking Spaces 197 & 198	08/02/19	ZCCP	
AF	removed and changed to garden space CCTV camera relocated to the northern end of the PROW. Plot 72 & 73 carport moved back to allow 1.2m between houses	08/02/19	ZCCP	
AG	Issued For Planning	13/02/19	CP	
AH	Landscape information added & 28/02/19	28/02/19	CP	
AI	Issued For Planning	28/02/19	CP	
AJ	Drawing updated to suit brickfields/9/19	09/09/19	CP/MK	
AK	green to section & plot to southern area	09/09/19	CP	
AL	Plot numbers adjusted	20/05/19	ZC	
AM	PROW drawing added & 28/05/19	28/05/19	CP	
AN	visitor parking moved from the site plot 41 to the front and layout amended to suit. Rear Gardens to plots 137-140, 142, 151, 161 & 162 adjusted to allow for replacement parking. Layout updated to suit landscaping. Layout finished to suit rear gates, driveways added and layout updated to suit	31/05/19	CP	
AO	Flat Block 1 updated to reflect	31/05/19	CP	
AP	Additional visitor parking added	06/09/19	MK	
AQ	Plot numbers adjusted	11/06/19	CP	
AR	Public right of way updated to suit changes to road. Road to Flat Blocks D and E updated	03/07/19	PAR	
AS	Parking numbers corrected	18/09/19	CP	
AT	Plot 12 (28 POG) omitted	22/10/19	JF	
AU	Plot 13 (RT) replaced by RT D1 Road added between P11 & P2	22/10/19	CP	
AV	Adjustments made to RT positions and gardens between P11-P24	22/10/19	CP	
AW	Plot numbers adjusted accordingly	11/11/19	CP	
AX	Layout updated to suit retaining structures & steps	11/11/19	CP	
AY	engineers information. Retail unit parking adjusted. Plot numbers adjusted to suit	18/11/19	CP	
AZ	original scheme	18/11/19	SJ/FK	CP
BA	Drawing updated to suit engineers	03/02/20	CP	
BB	information. Boundary line updated to reflect	06/02/20	FK	
BC	Drawing updated to suit engineers	06/02/20	FK	
BD	information and updated Landscaping	06/02/20	PS	
BE	Garage parking moved to South	11/02/20	PS	
BF	comments	11/02/20	PS	
BG	Drawing updated to suit received 27/02/20	27/02/20	CP	
BH	engineers drawing. red line updated to suit SL 01 Rev K	27/02/20	CP	

Detailed Proposals For Pedestrian/Cycle Emergency Vehicle Access

TREES TO BE REMOVED IN THIS AREA DUE TO PROPOSED LOCATION OF HAWK EYE (SECURE BY DESIGN)


AMENDED

THE CRESENT

BRICKFIELDS GREEN

RIDGELINE PARK

ORCHARD SQUARE

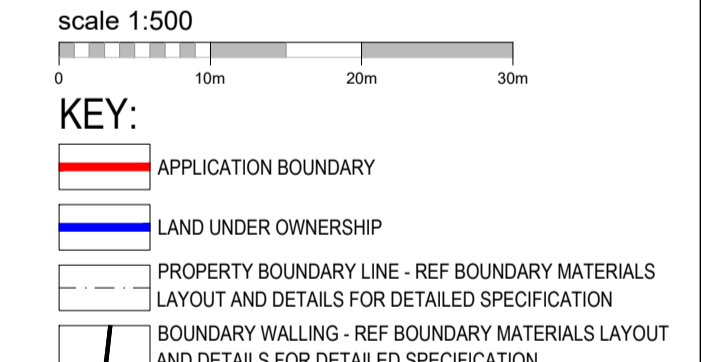

NOTE: For Landscaping/Boundary/Surface Materials Please Refer To Hard & Soft Landscaping Drawings.
NOTE: For specific location of retaining structures & steps please refer to engineers drawings.

PLANNING



PROJECT
Stones Farm
Sittingbourne
For: Chartway Group

DRAWING
Site Layout
Reserved Matters 1

SCALE	DATE	AUTHOR	CHKD
1:500 @ A0	19/06/18	CP	

JOB NO.	DRAWING NO.	REV
CHAR170109	SL.01	N

CLIENT REF.