


Note :
 Do not scale, except for planning purposes.
 Planning issue only, not for construction.
 This drawing and design is protected under copyright,
 and it shall not be reproduced in whole or part without
 our prior consent.

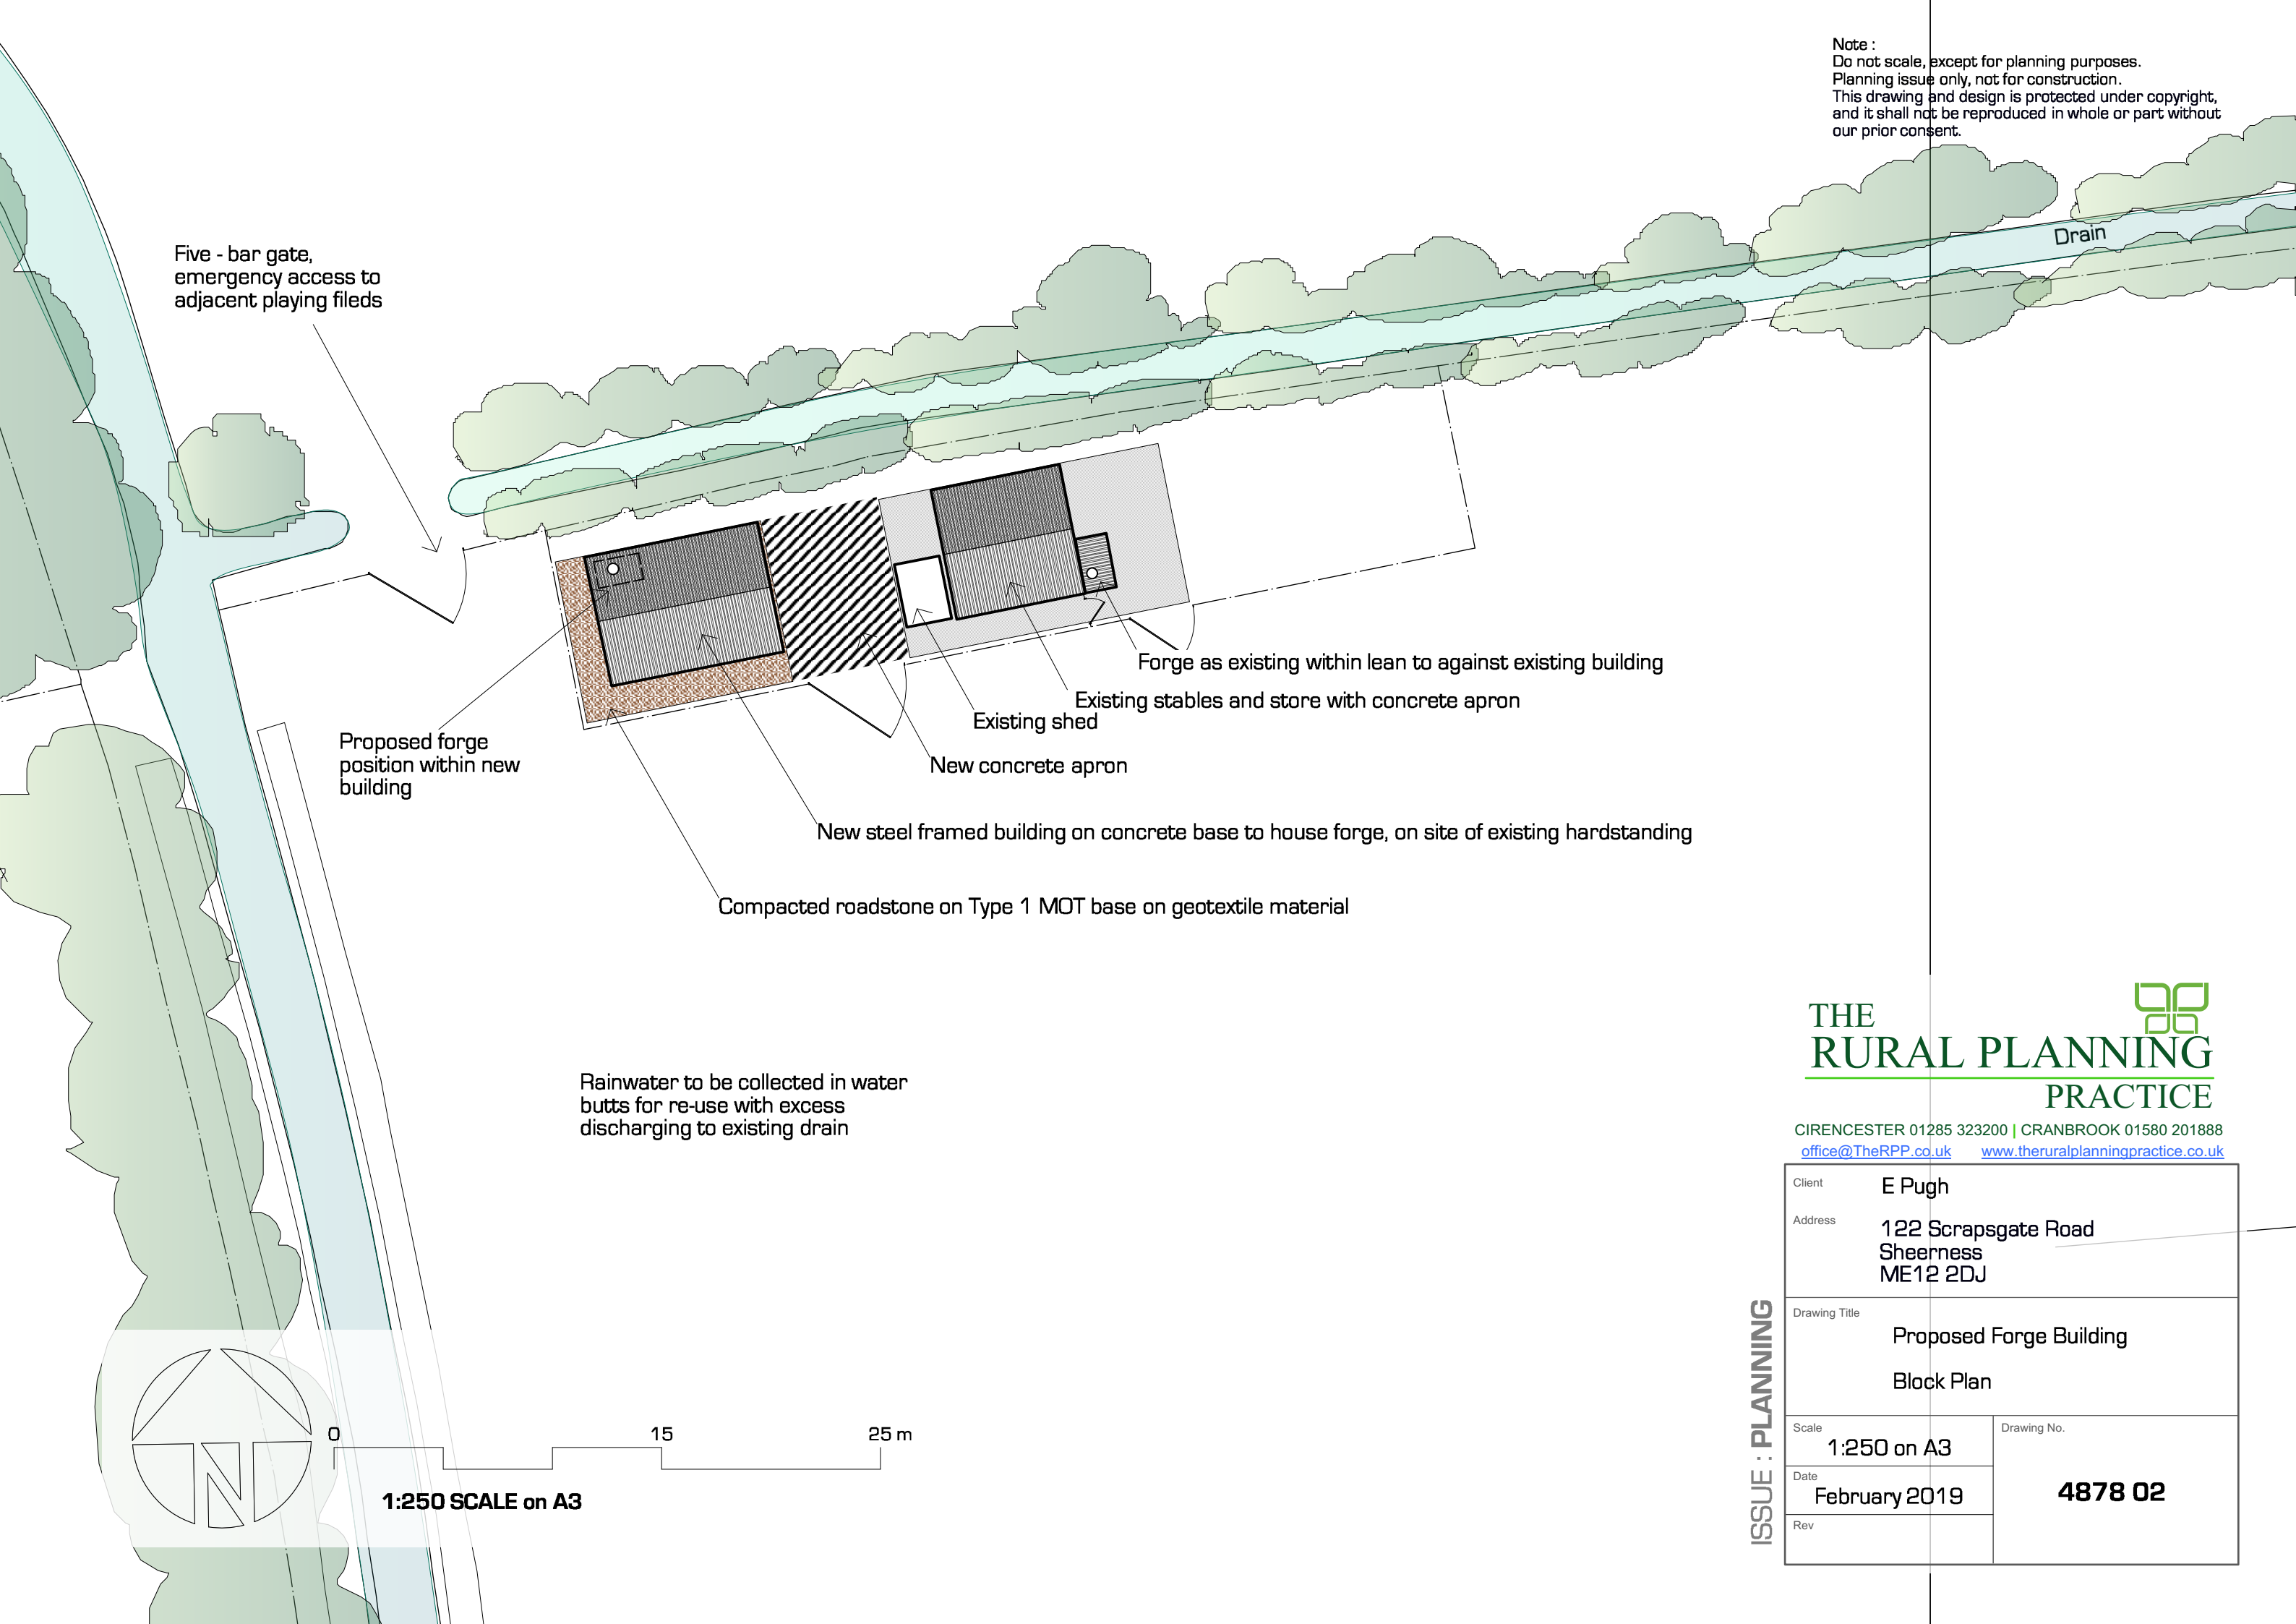

THE RURAL PLANNING PRACTICE

CIRENCESTER 01285 323200 | CRANBROOK 01580 201888
office@TheRPP.co.uk www.theruralplanningpractice.co.uk

Client	E Pugh	
Address	122 Scrapsgate Road Sheerness ME12 2DJ	
Drawing Title	Proposed Forge Building Block Plan	
Scale	1:250 on A3	Drawing No.
Date	February 2019	4878 02
Rev		

ISSUE : PLANNING