


10.000m AOD Elevation 3

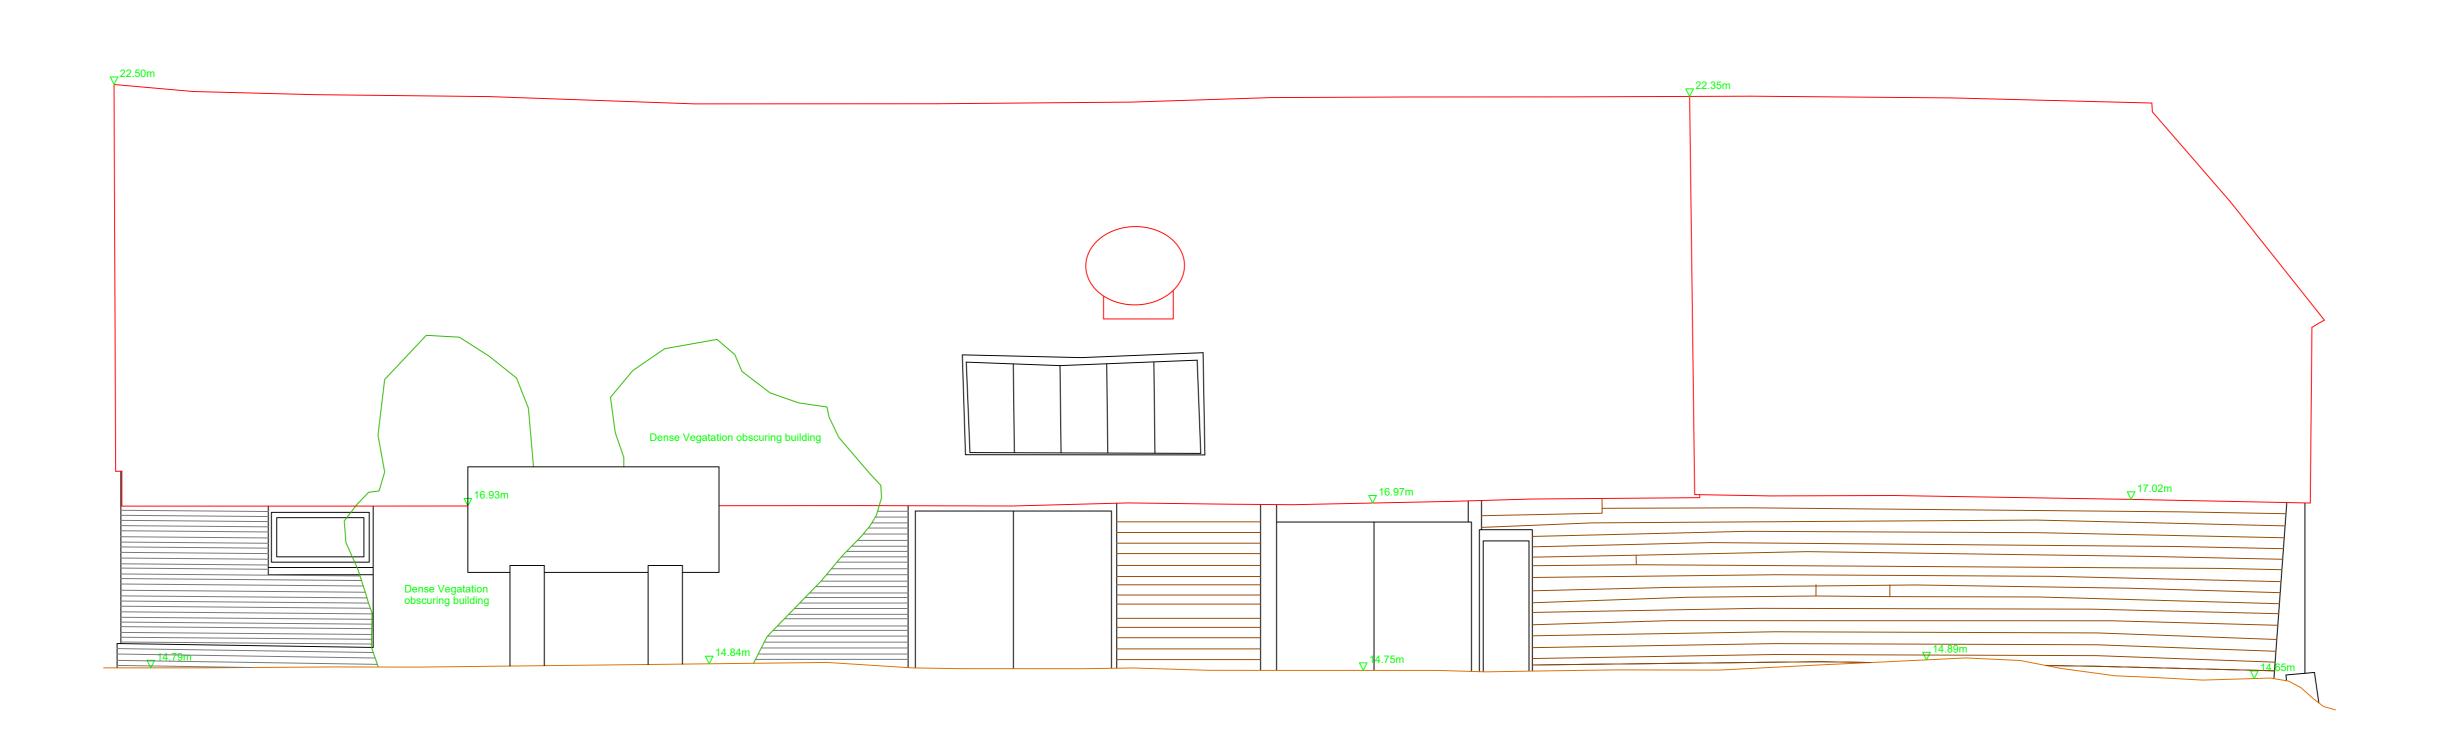

10.000m AOD Elevation 4

