


Note :
 Do not scale, except for planning purposes.
 Planning issue only, not for construction.
 This drawing and design is protected under copyright,
 and it shall not be reproduced in whole or part without
 our prior consent.

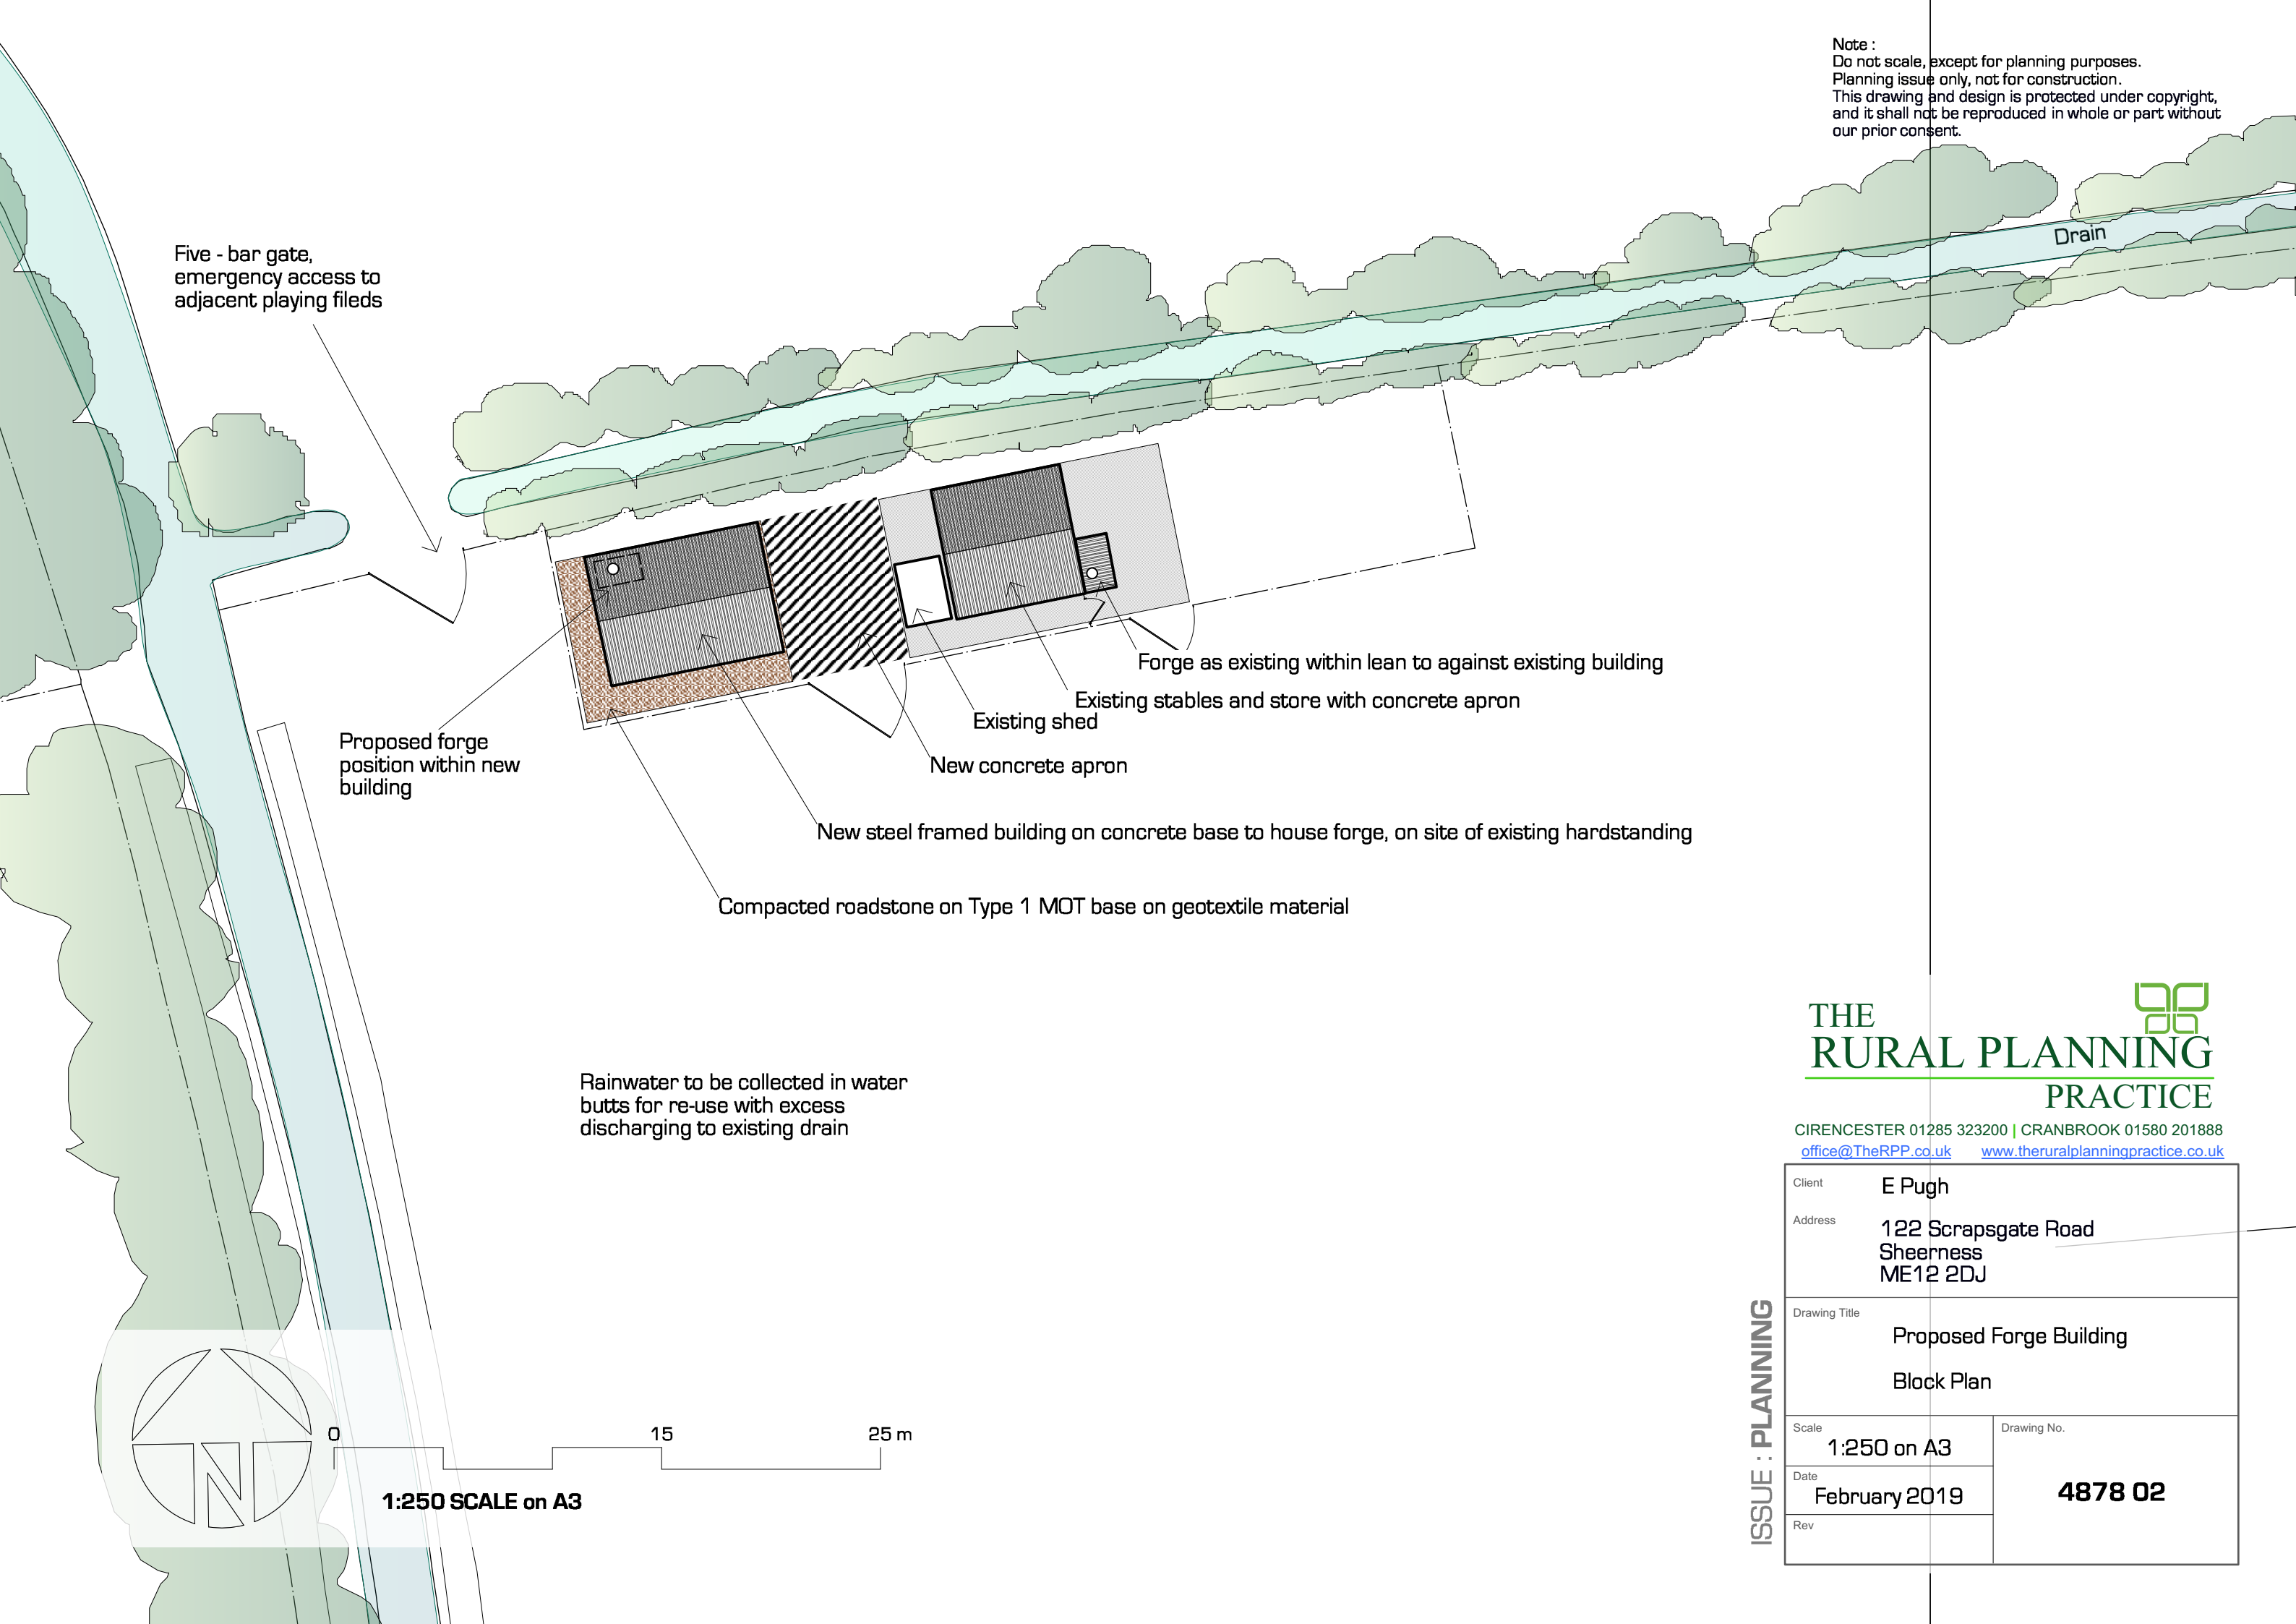

Five - bar gate,
 emergency access to
 adjacent playing fields

Drain

Proposed forge
 position within new
 building

Forge as existing within lean to against existing building

Existing stables and store with concrete apron



Existing shed

New concrete apron

New steel framed building on concrete base to house forge, on site of existing hardstanding

Compacted roadstone on Type 1 MOT base on geotextile material

Rainwater to be collected in water
 butts for re-use with excess
 discharging to existing drain

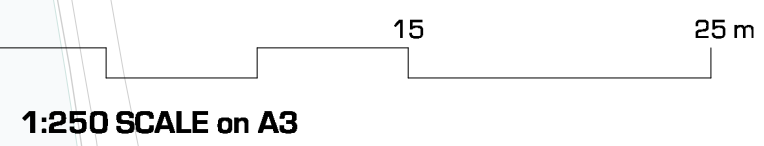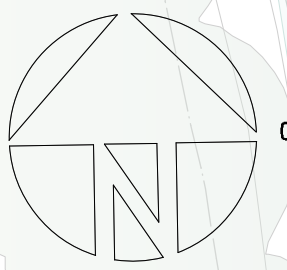

1:250 SCALE on A3

THE RURAL PLANNING PRACTICE

CIRENCESTER 01285 323200 | CRANBROOK 01580 201888
office@TheRPP.co.uk www.theruralplanningpractice.co.uk

ISSUE : PLANNING

Client	E Pugh	
Address	122 Scrapsgate Road Sheerness ME12 2DJ	
Drawing Title	Proposed Forge Building Block Plan	
Scale	1:250 on A3	Drawing No.
Date	February 2019	4878 02
Rev		