




Ground Floor Plan  
As Proposed - 1:50

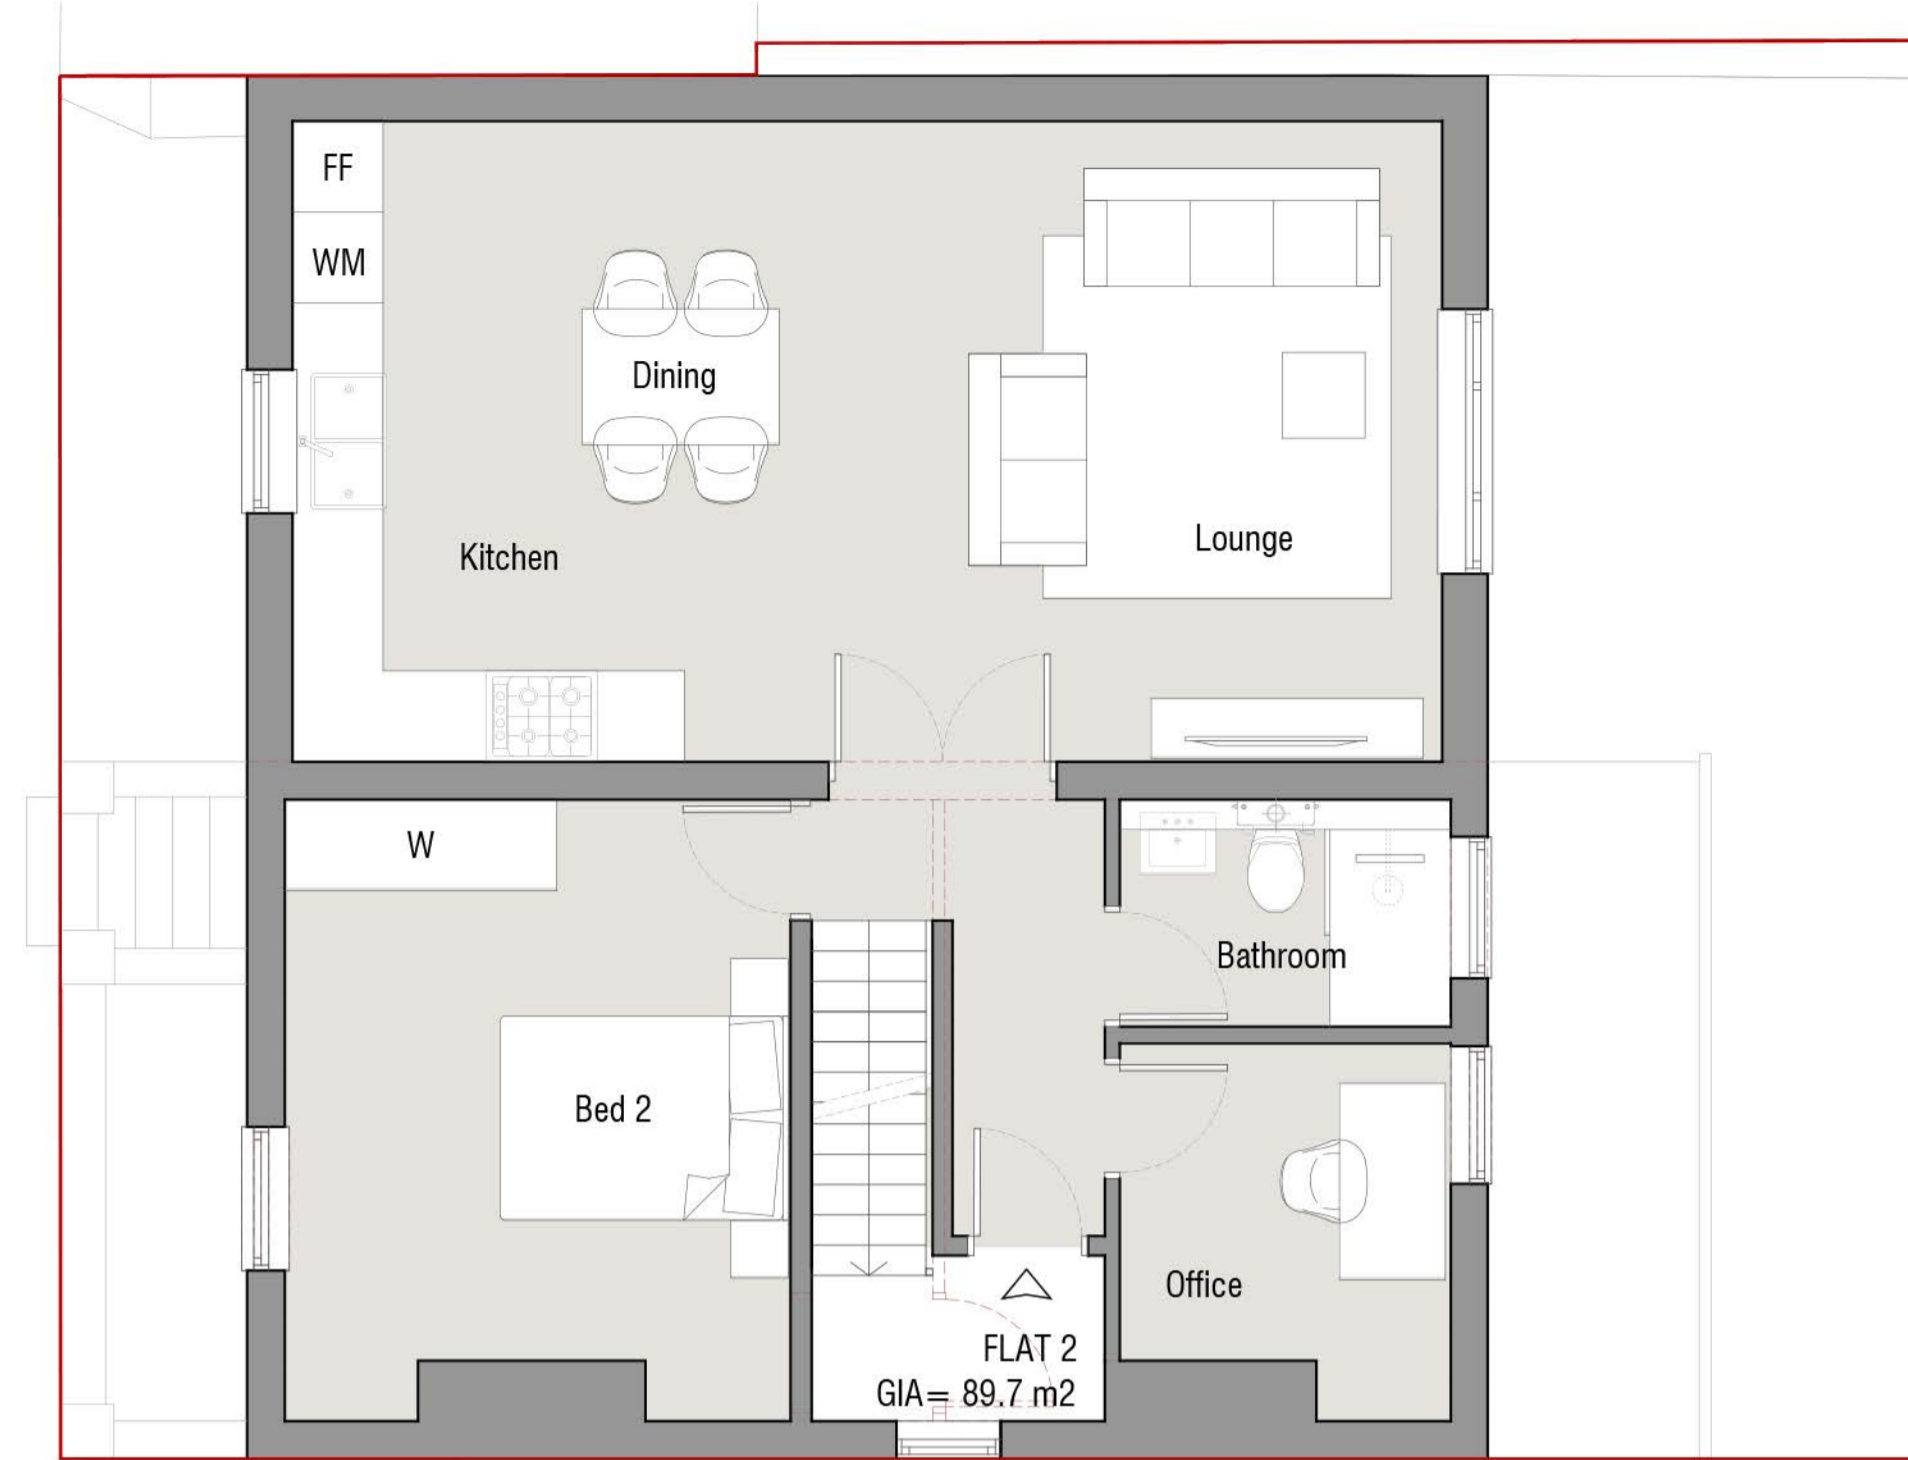


First Floor Plan  
As Proposed - 1:50

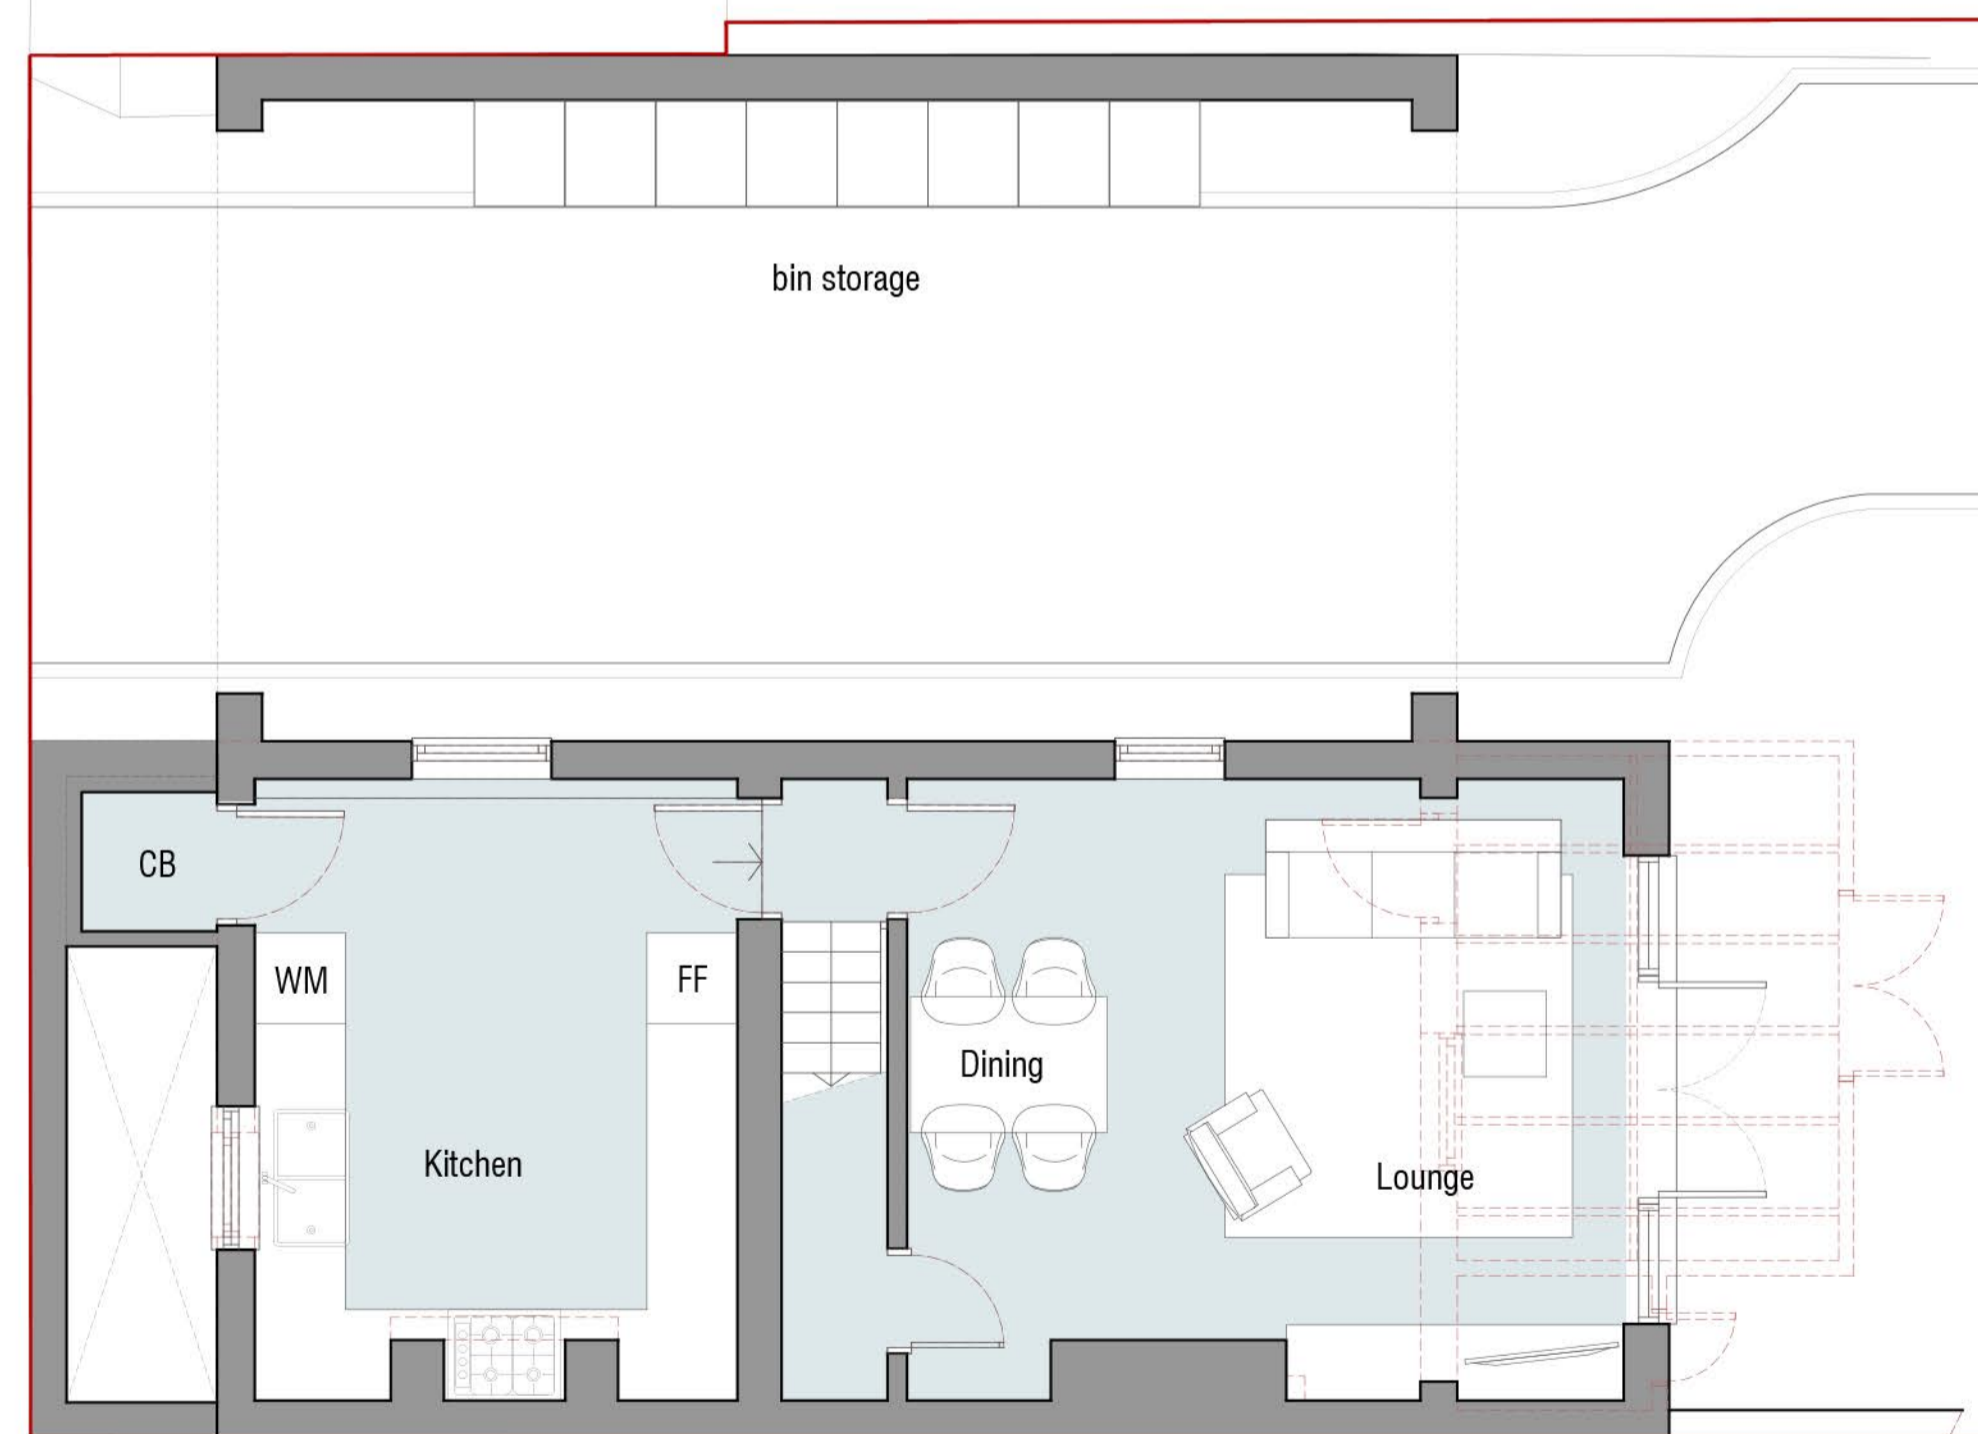

Lower Ground Floor Plan  
As Proposed - 1:50

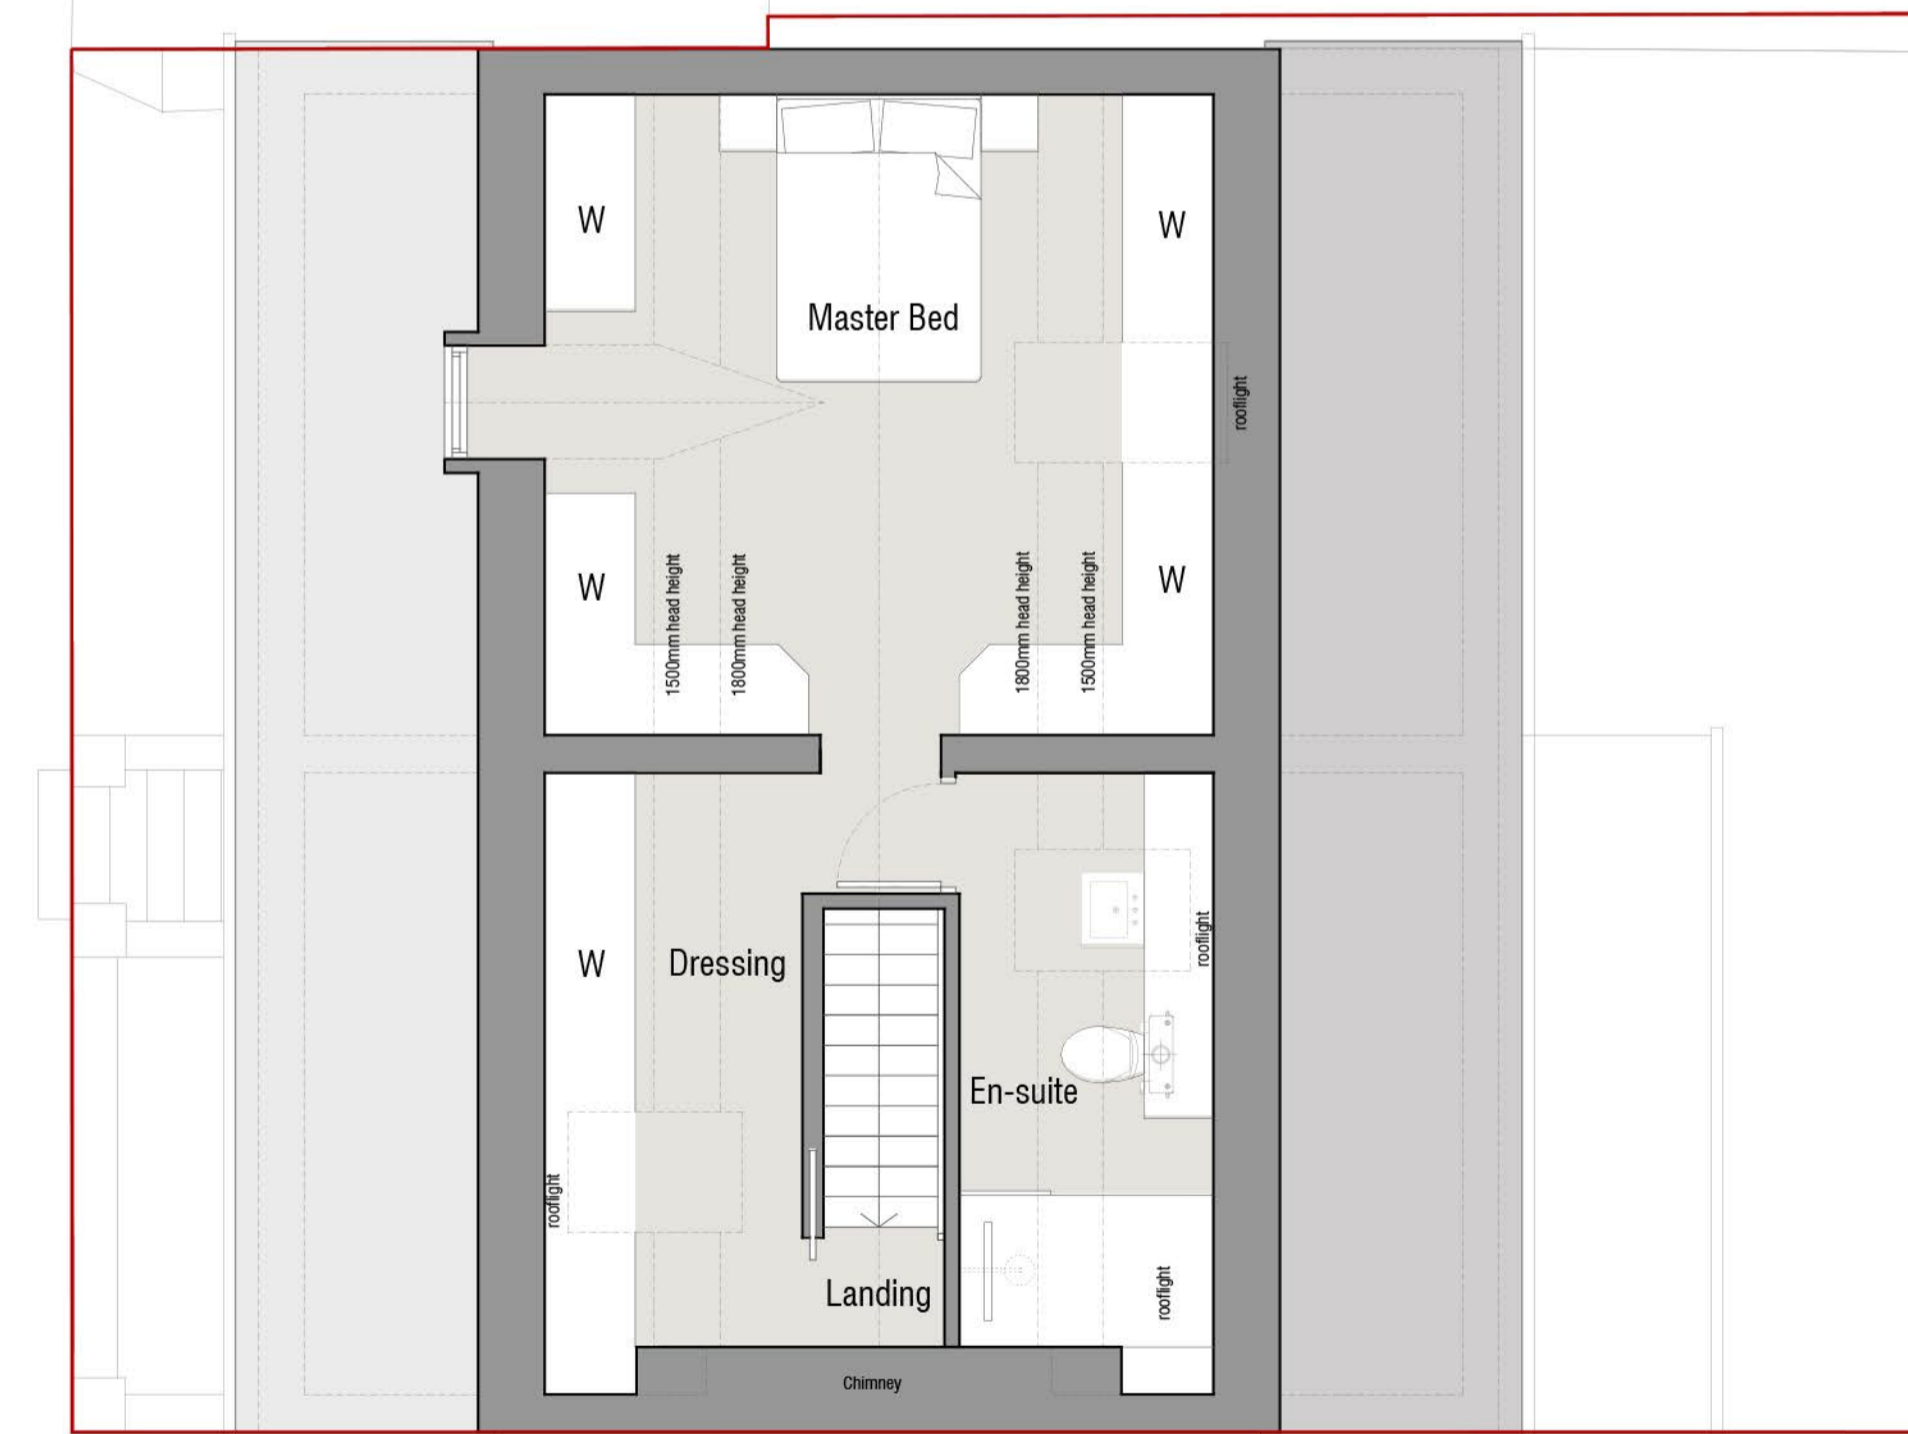

Attic Floor Plan  
As Proposed - 1:50

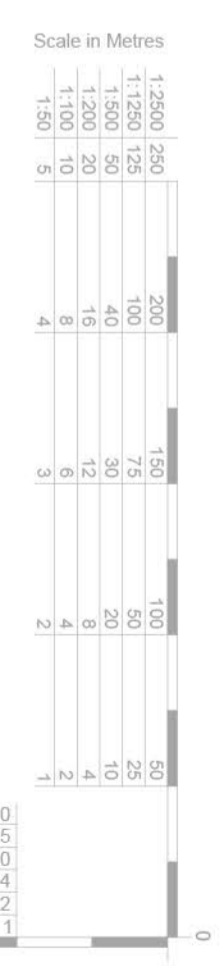

