



EXISTING BLOCK PLAN

1 0 1 3 5 7 9 11 13 15 metres
Scale 1:250

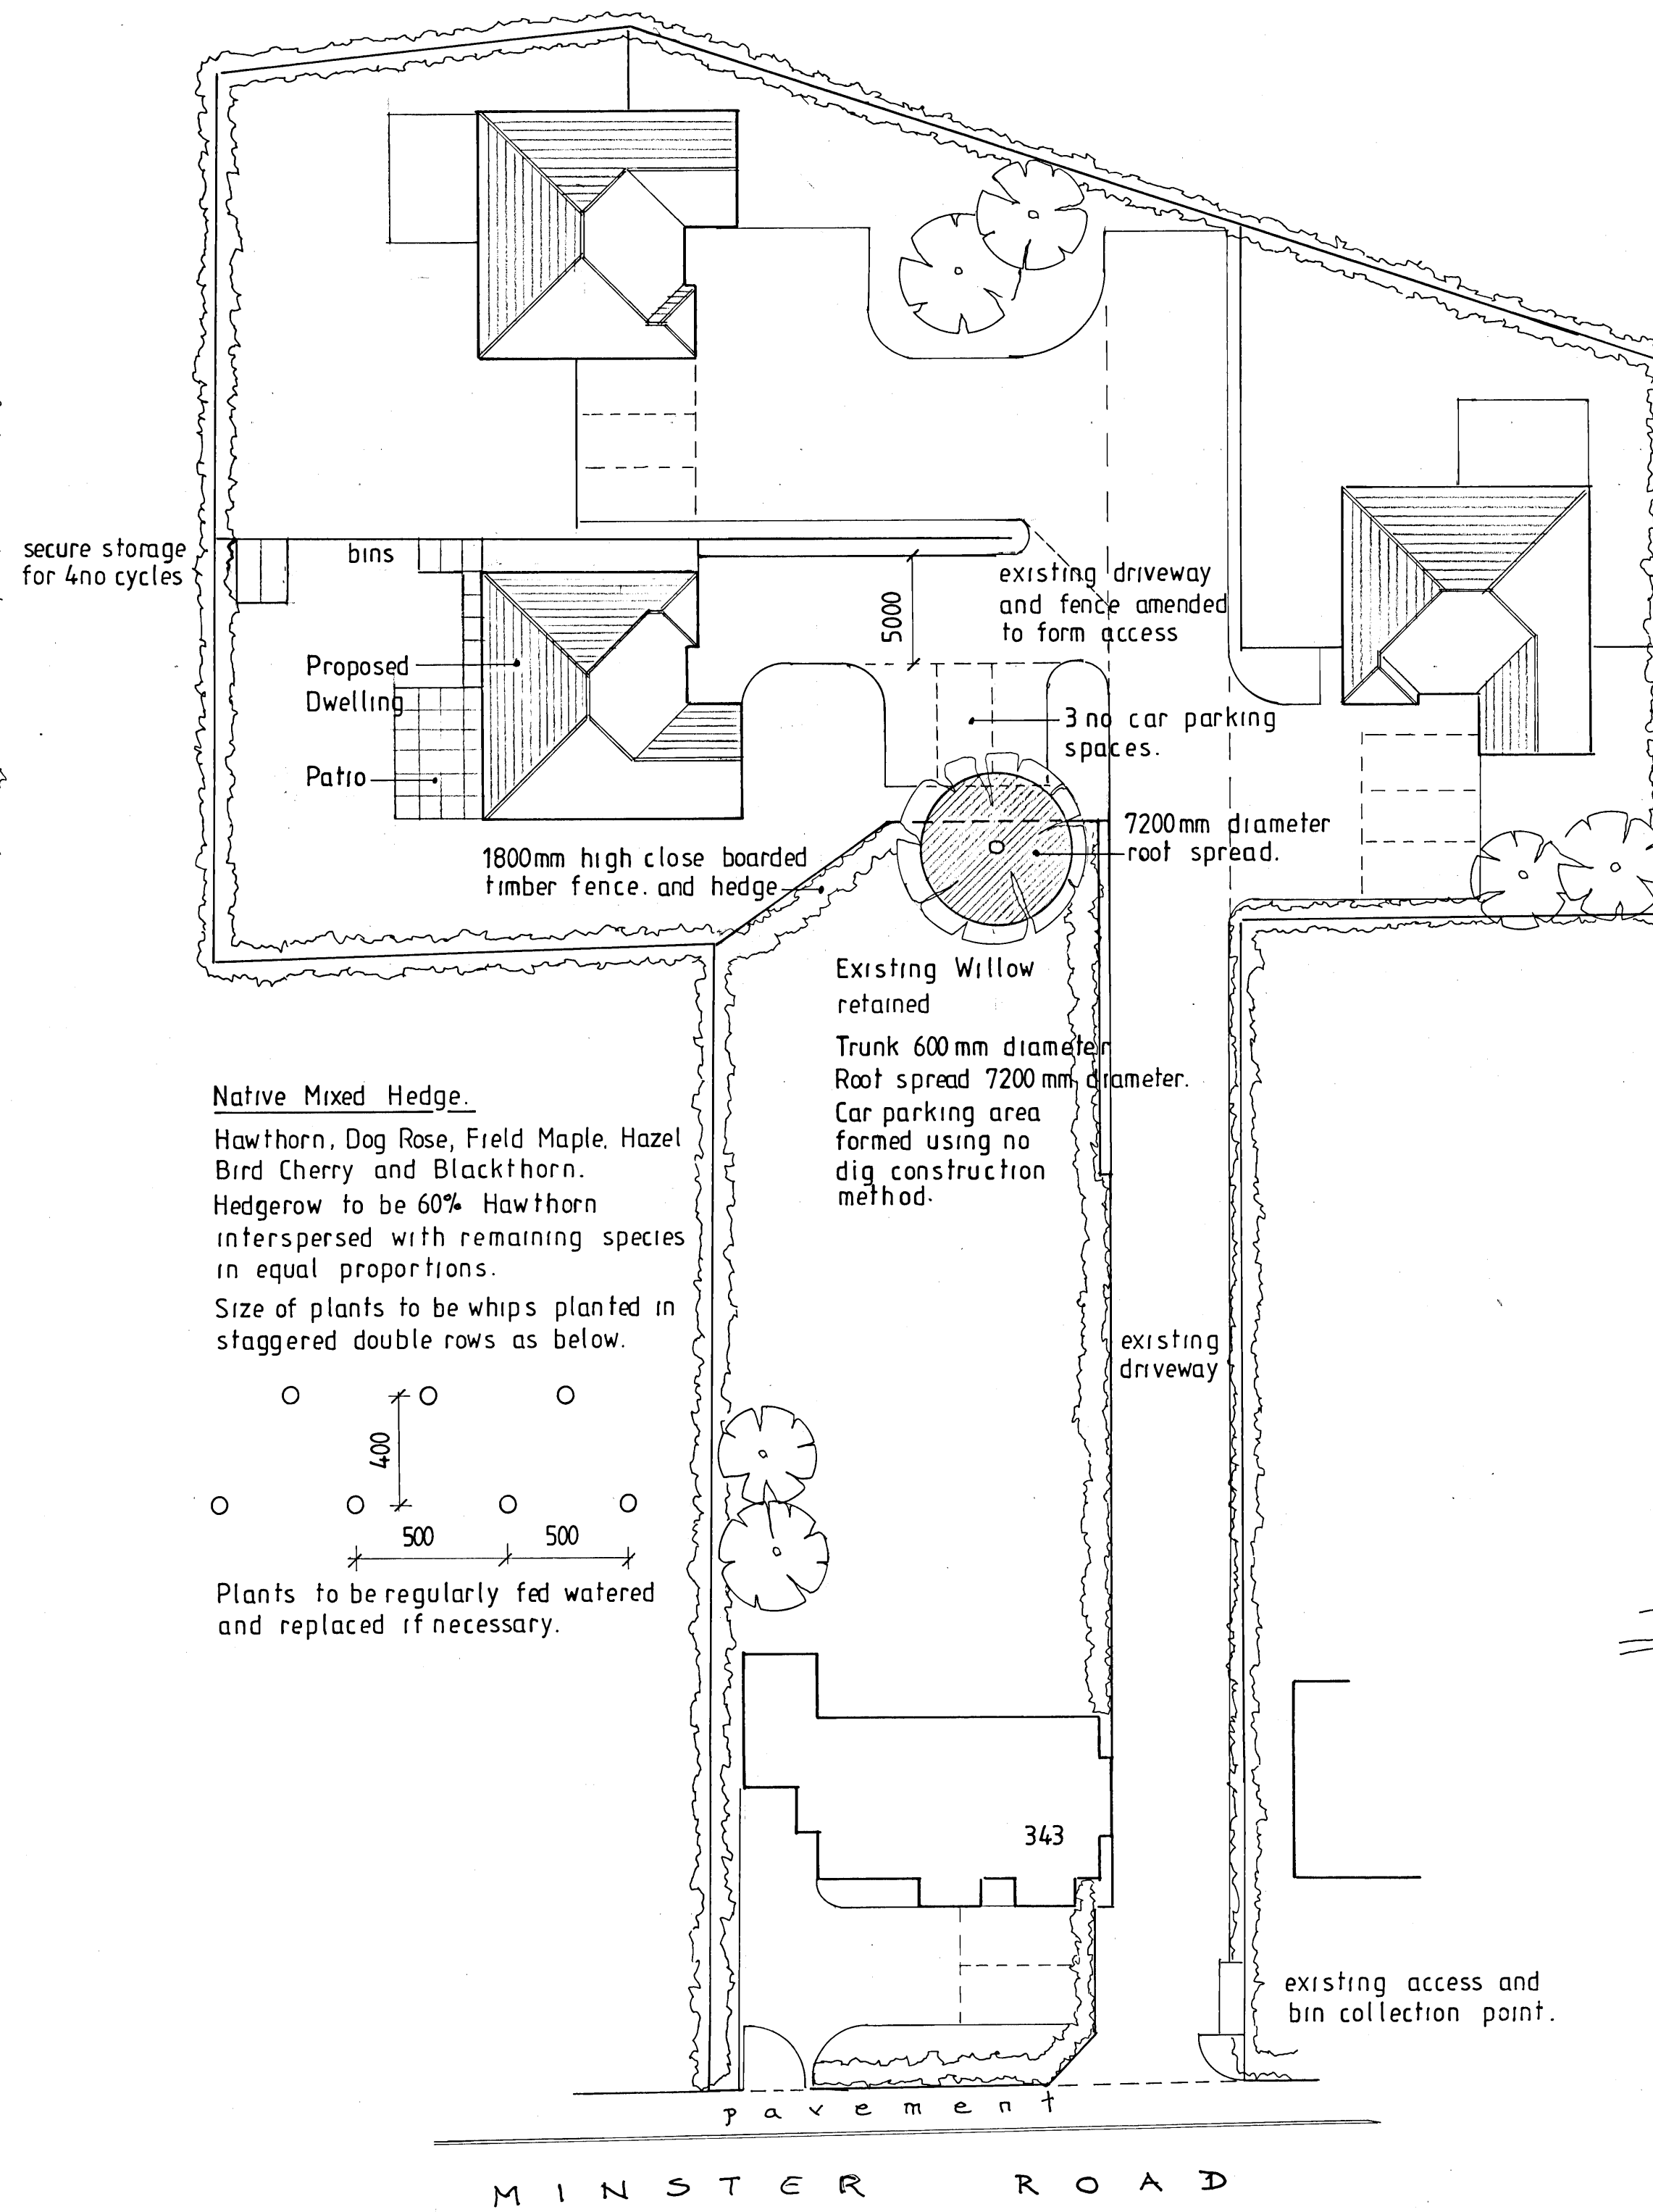

PROPOSED BLOCK PLAN

Native Mixed Hedge.
Hawthorn, Dog Rose, Field Maple, Hazel, Bird Cherry and Blackthorn.
Hedgerow to be 60% Hawthorn interspersed with remaining species in equal proportions.
Size of plants to be whips planted in staggered double rows as below.

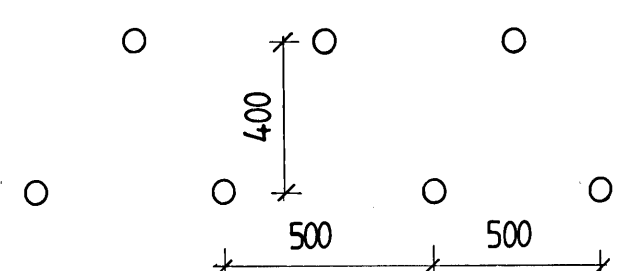

Plants to be regularly fed watered and replaced if necessary.



LOCATION PLAN

Scale 1:1250

A: Jan 21. Willow protection detail added.

PROPOSED DWELLING

BLOCK PLAN

LAND TO REAR OF
343 MINSTER ROAD
MINSTER
ISLE OF SHEPPEY KENT

Mr. L. Halsey.

MICHAEL GITTINGS ASSOCIATES
CHARTERED ARCHITECTS
14 VALE ROAD LOOSE
MAIDSTONE 01622 747175

Scale 1:250
October 2020

2480 / 1 / A