
AMENDED

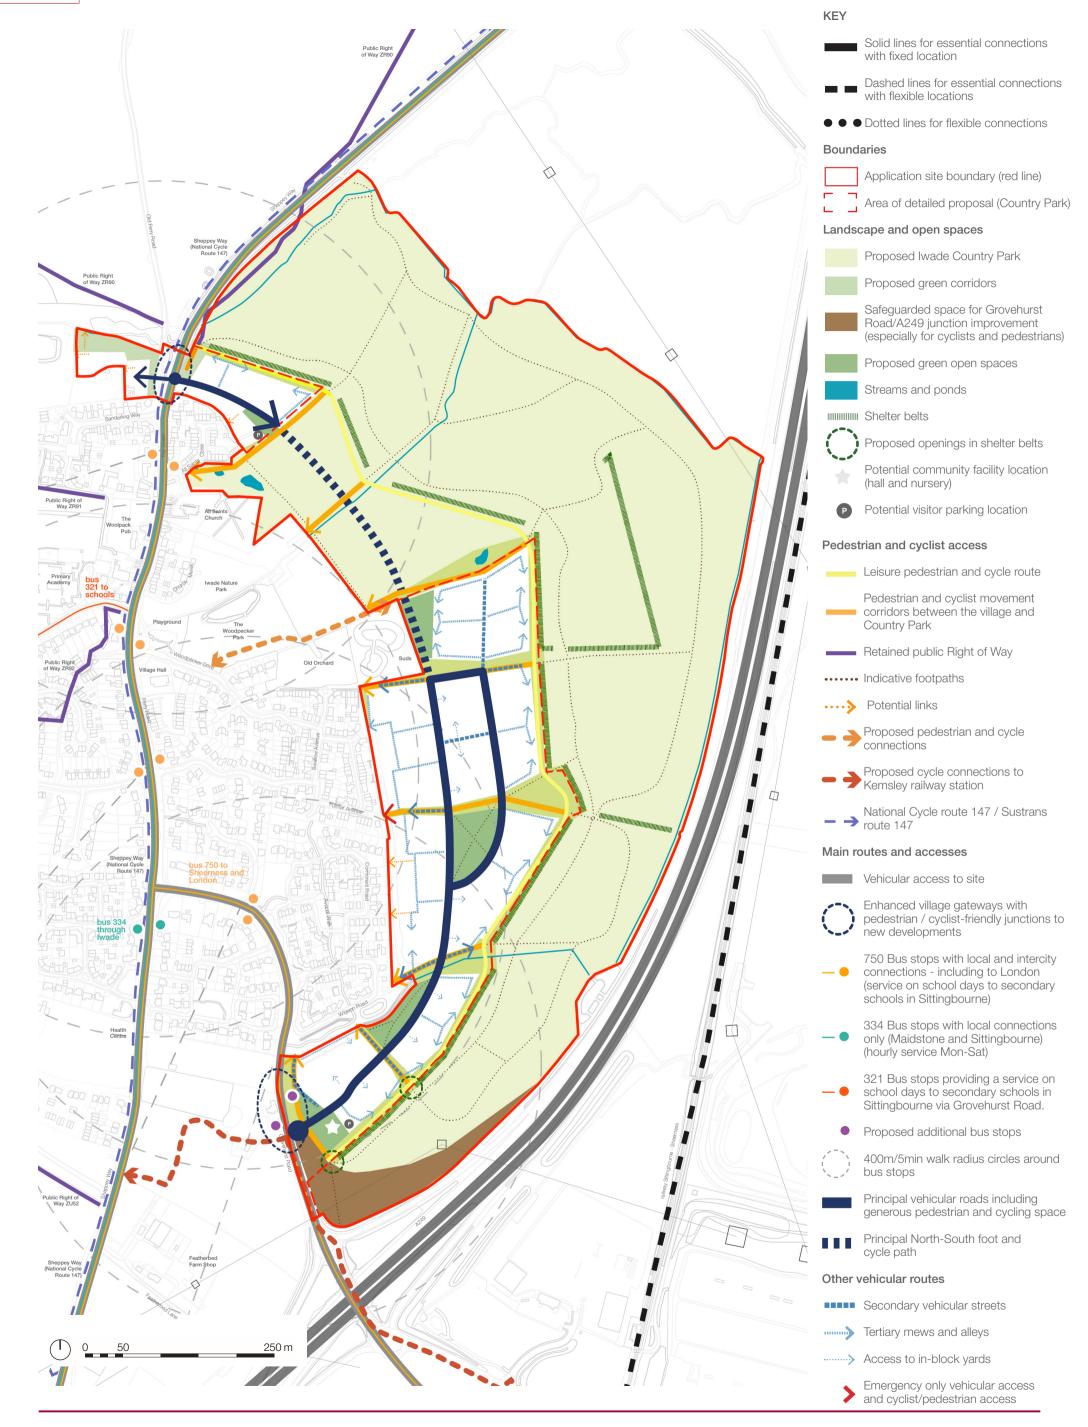

Land East of Iwade

Movement parameter plan

drawing no. client scale date 5598 / OPA / SK 003 B G H Dean & Co 1:5000 @ A3 24.07.2020

