



INDICATIVE ONLY

NOTES

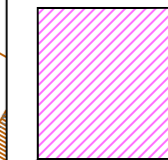

Area for Adoption by the Local Authority

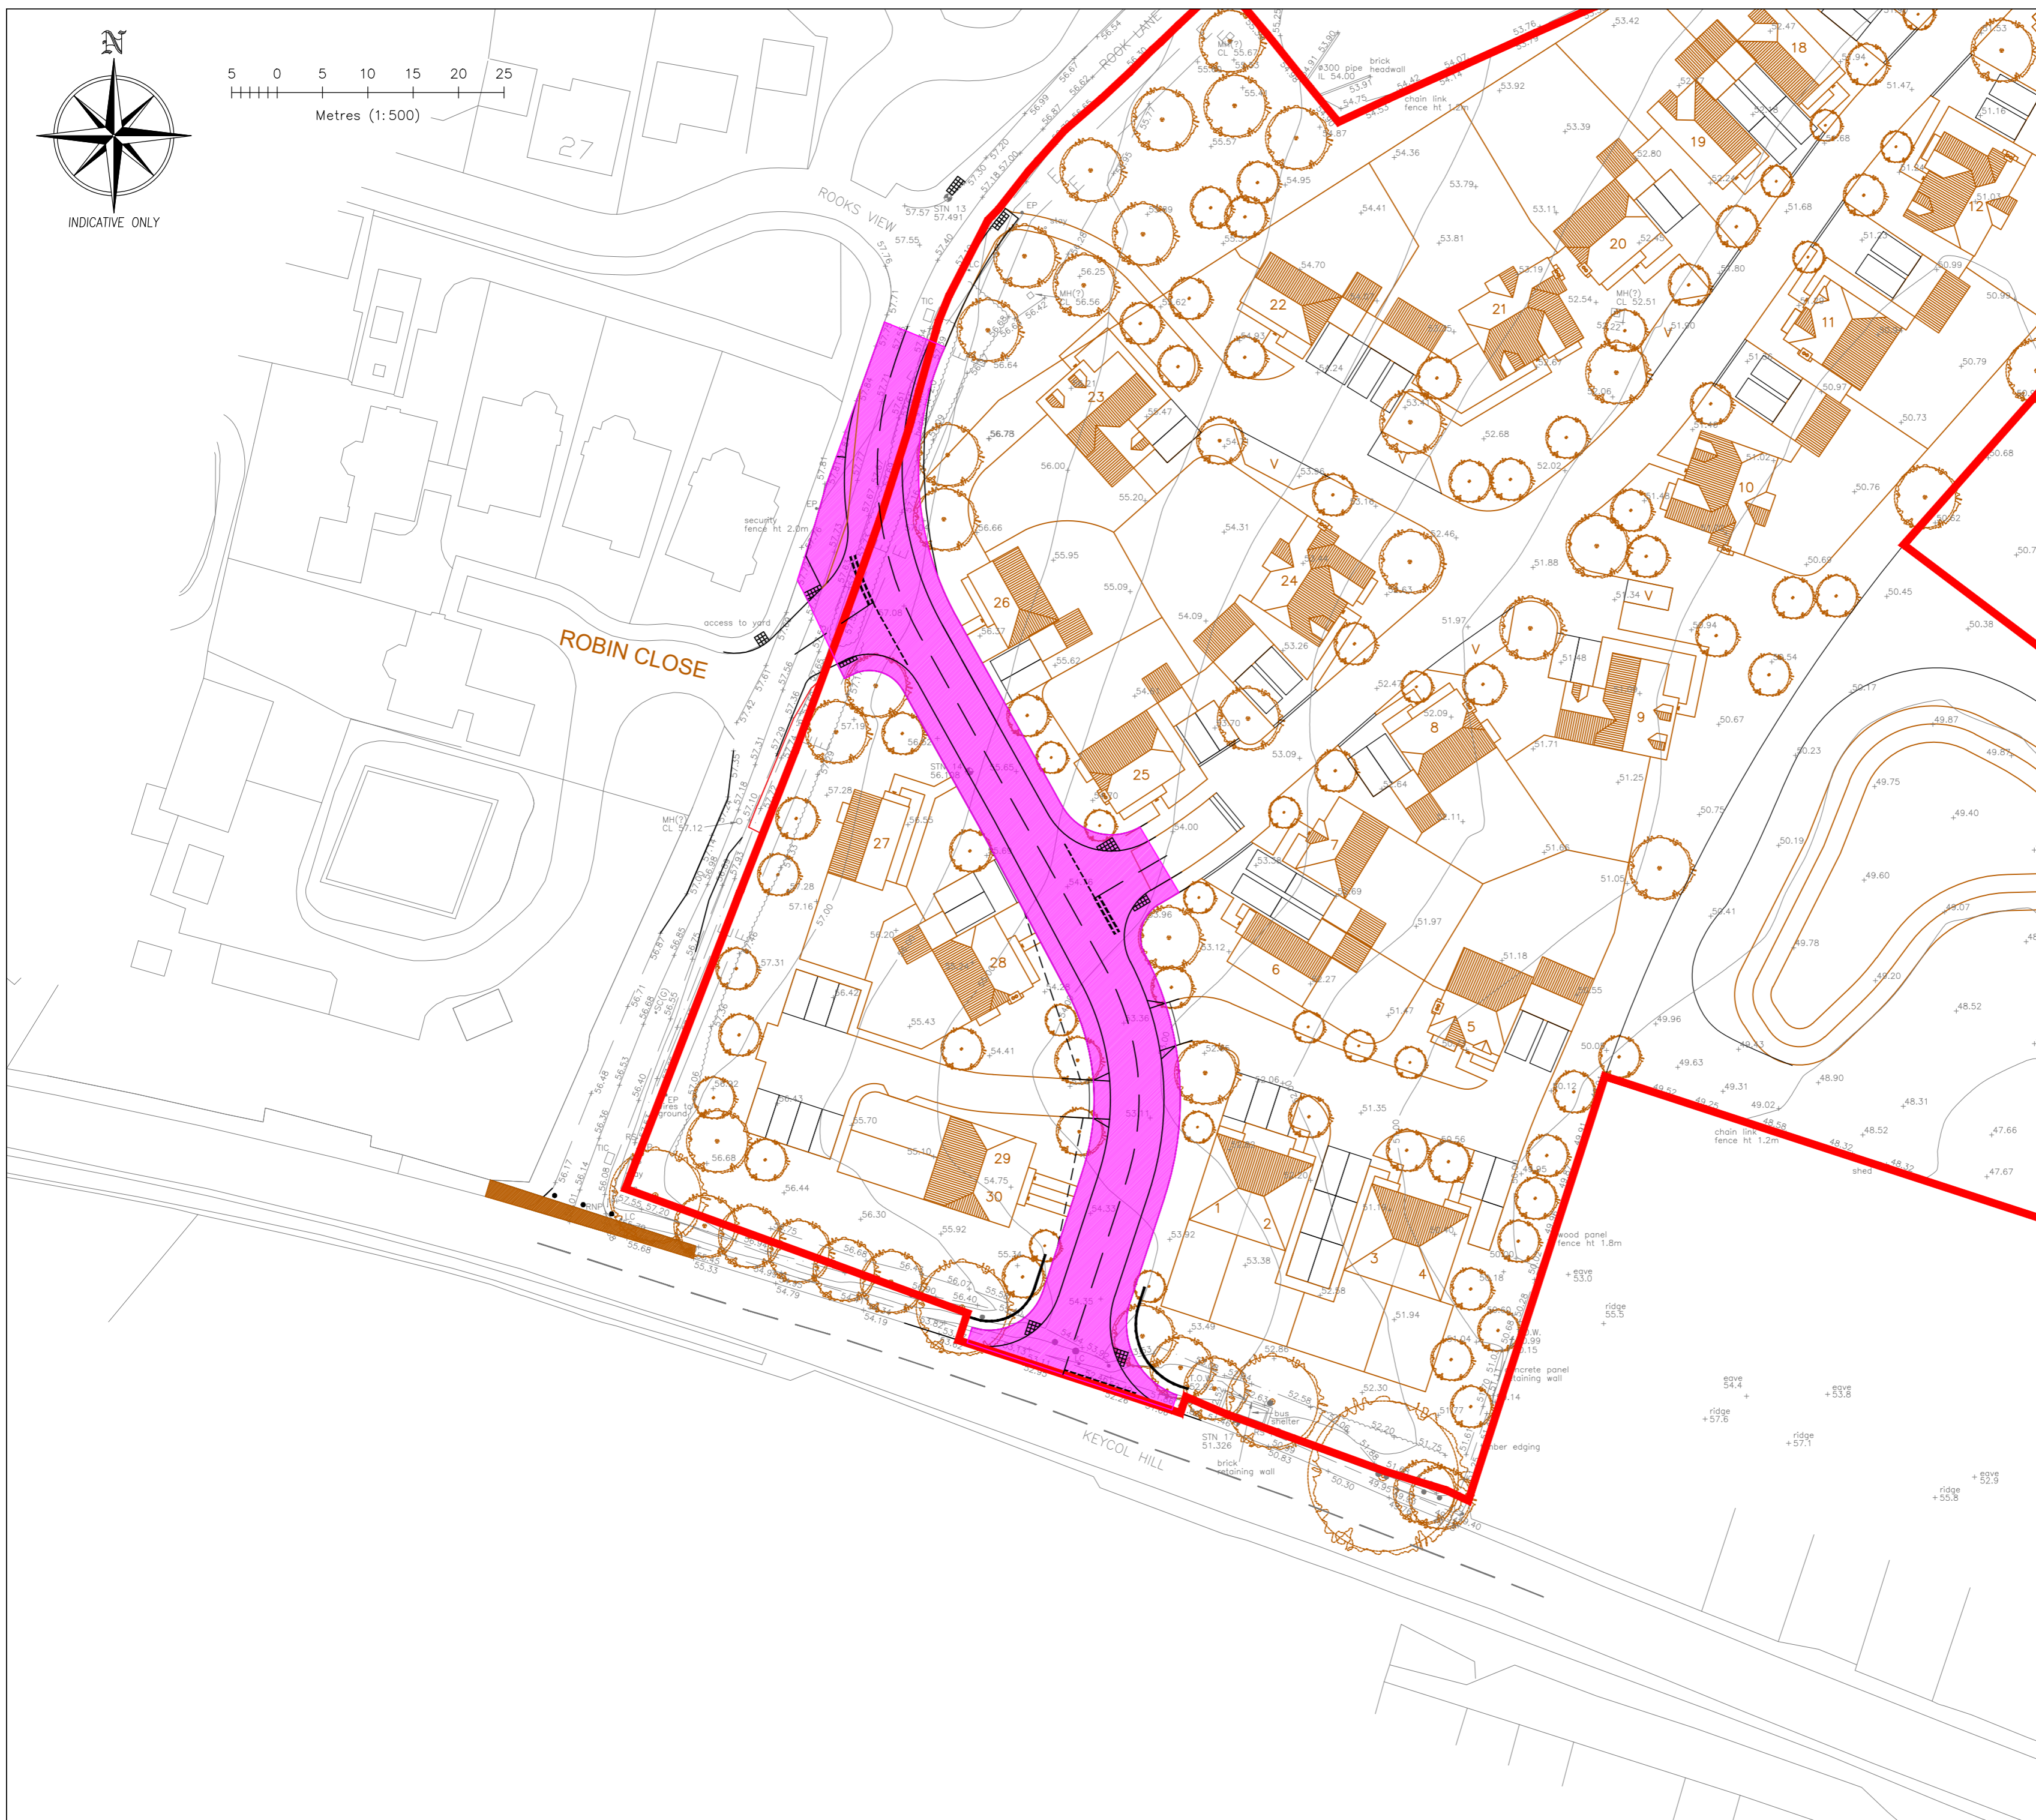

P1	First issue	05.08.21	PL
REV	AMENDMENTS	DATE	CHK

Client
ESQUIRE DEVELOPMENTS LTD

Project
HILL FARM, BOBBING

Title
ADOPTION PLAN

Drwg	Rev	Scale	Date
15326-H-03	P1	1:500	05.08.21



Eclipse House, Eclipse Park, Sittingbourne Road
 Maidstone, Kent. ME14 3EN
 t: 01622 776226 f: 01622 776227
 e: info@dhaplanning.co.uk w: www.dhaplanning.co.uk

CAD Reference:	A2
----------------	-----------